


FRONT ELEVATION

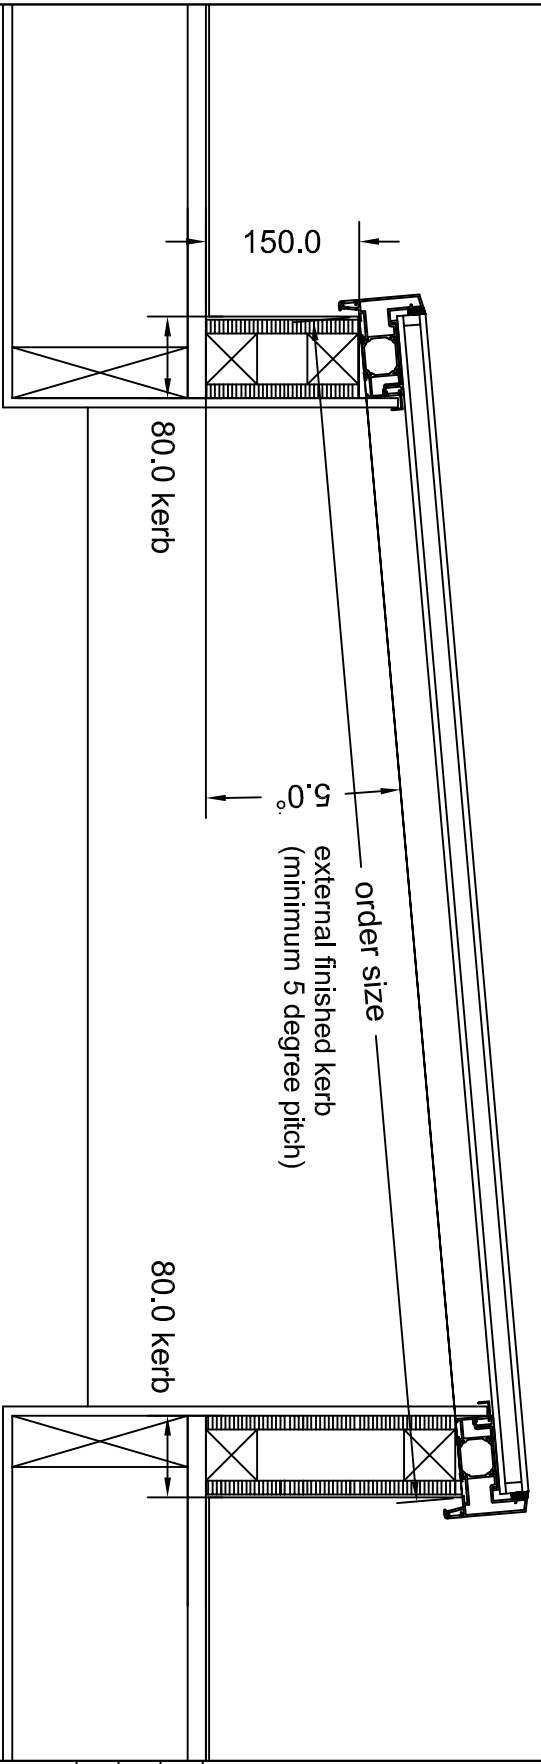

SIDE ELEVATION

ATLAS
MORE SKY LESS ROOF™

Date: 23.02.24 Drawn by: FN

Contract:

Customer:

Title: Flat roof kerb detail - fixed roof

Scale: Not to scale