

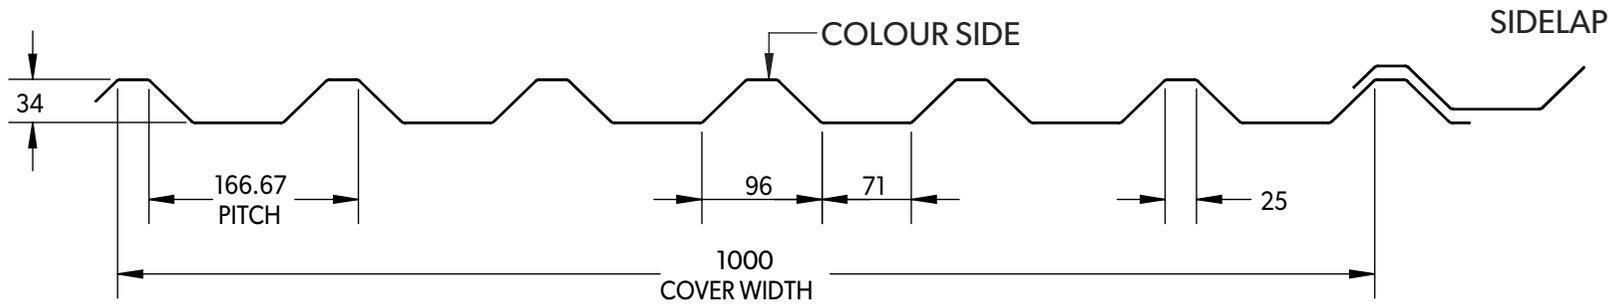


OVERLAP

UNDERLAP

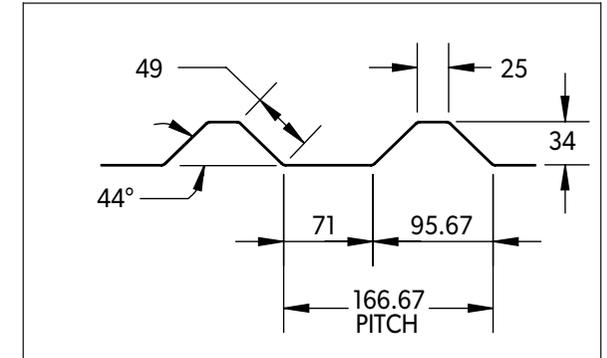

**TPP 1000-34 FORWARD**

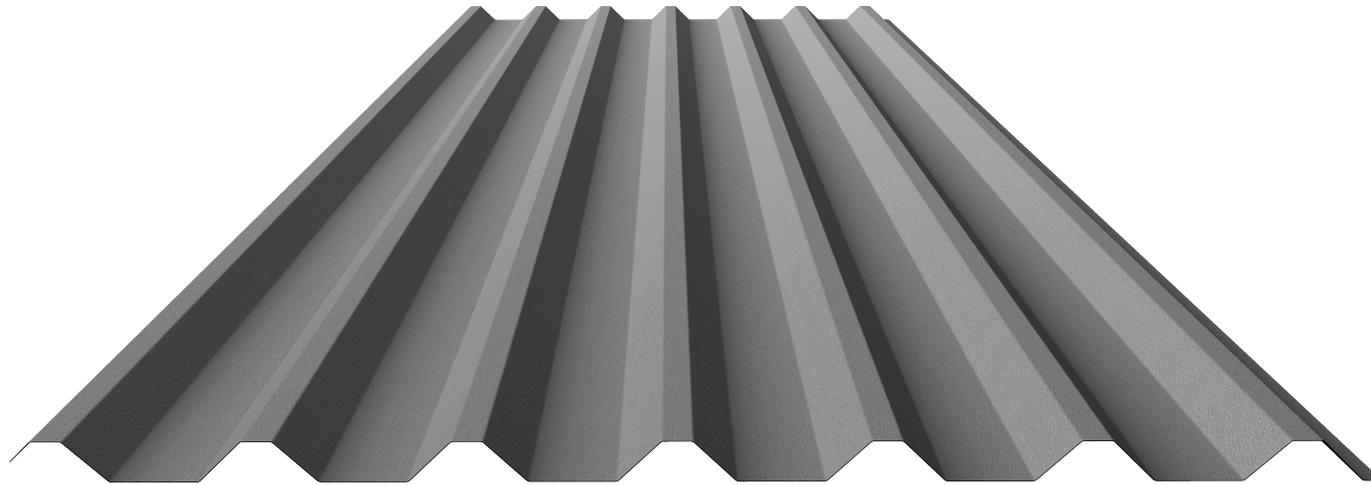

Notes:  
All dimensions measured to intersection points  
All dimensions subject to manufacturing tolerances



Thomas Panels and Profiles Limited  
Unit 5, Southern Avenue  
Leominster, HR6 0QF

T: 01568 61 00 00  
E: [info@panelsandprofiles.co.uk](mailto:info@panelsandprofiles.co.uk)  
W: [www.panelsandprofiles.co.uk](http://www.panelsandprofiles.co.uk)

ISSUE DETAILS

Rev:	Description:	Drawn:	Date:
0	First copy - second edition	AB	18/03/2019

Title:  
TPP 1000-34 FORWARD  
ROOF SECTION ILLUSTRATION

Scale: NOT TO SCALE	DrawingNo: 1004	Rev: 0
------------------------	--------------------	-----------