

| Issue | Date | Change detail |
|-------|----------|-------------------------------------|
| 1 | 08/08/18 | First Issue |
| 2 | 26/09/22 | Sloped Kerb Detail Changed - Page 3 |



Coventry
 Alderman's Green Ind Est
 Coventry CV2 2QU
 024 7660 2022
 www.brettmartin.com

Title: Mardome Trade - Fixed Builders Upstand

Page: 1 of 13


Drawn by: JB

Dwg No:

Scale: 1:2

Approved: NO

HC381

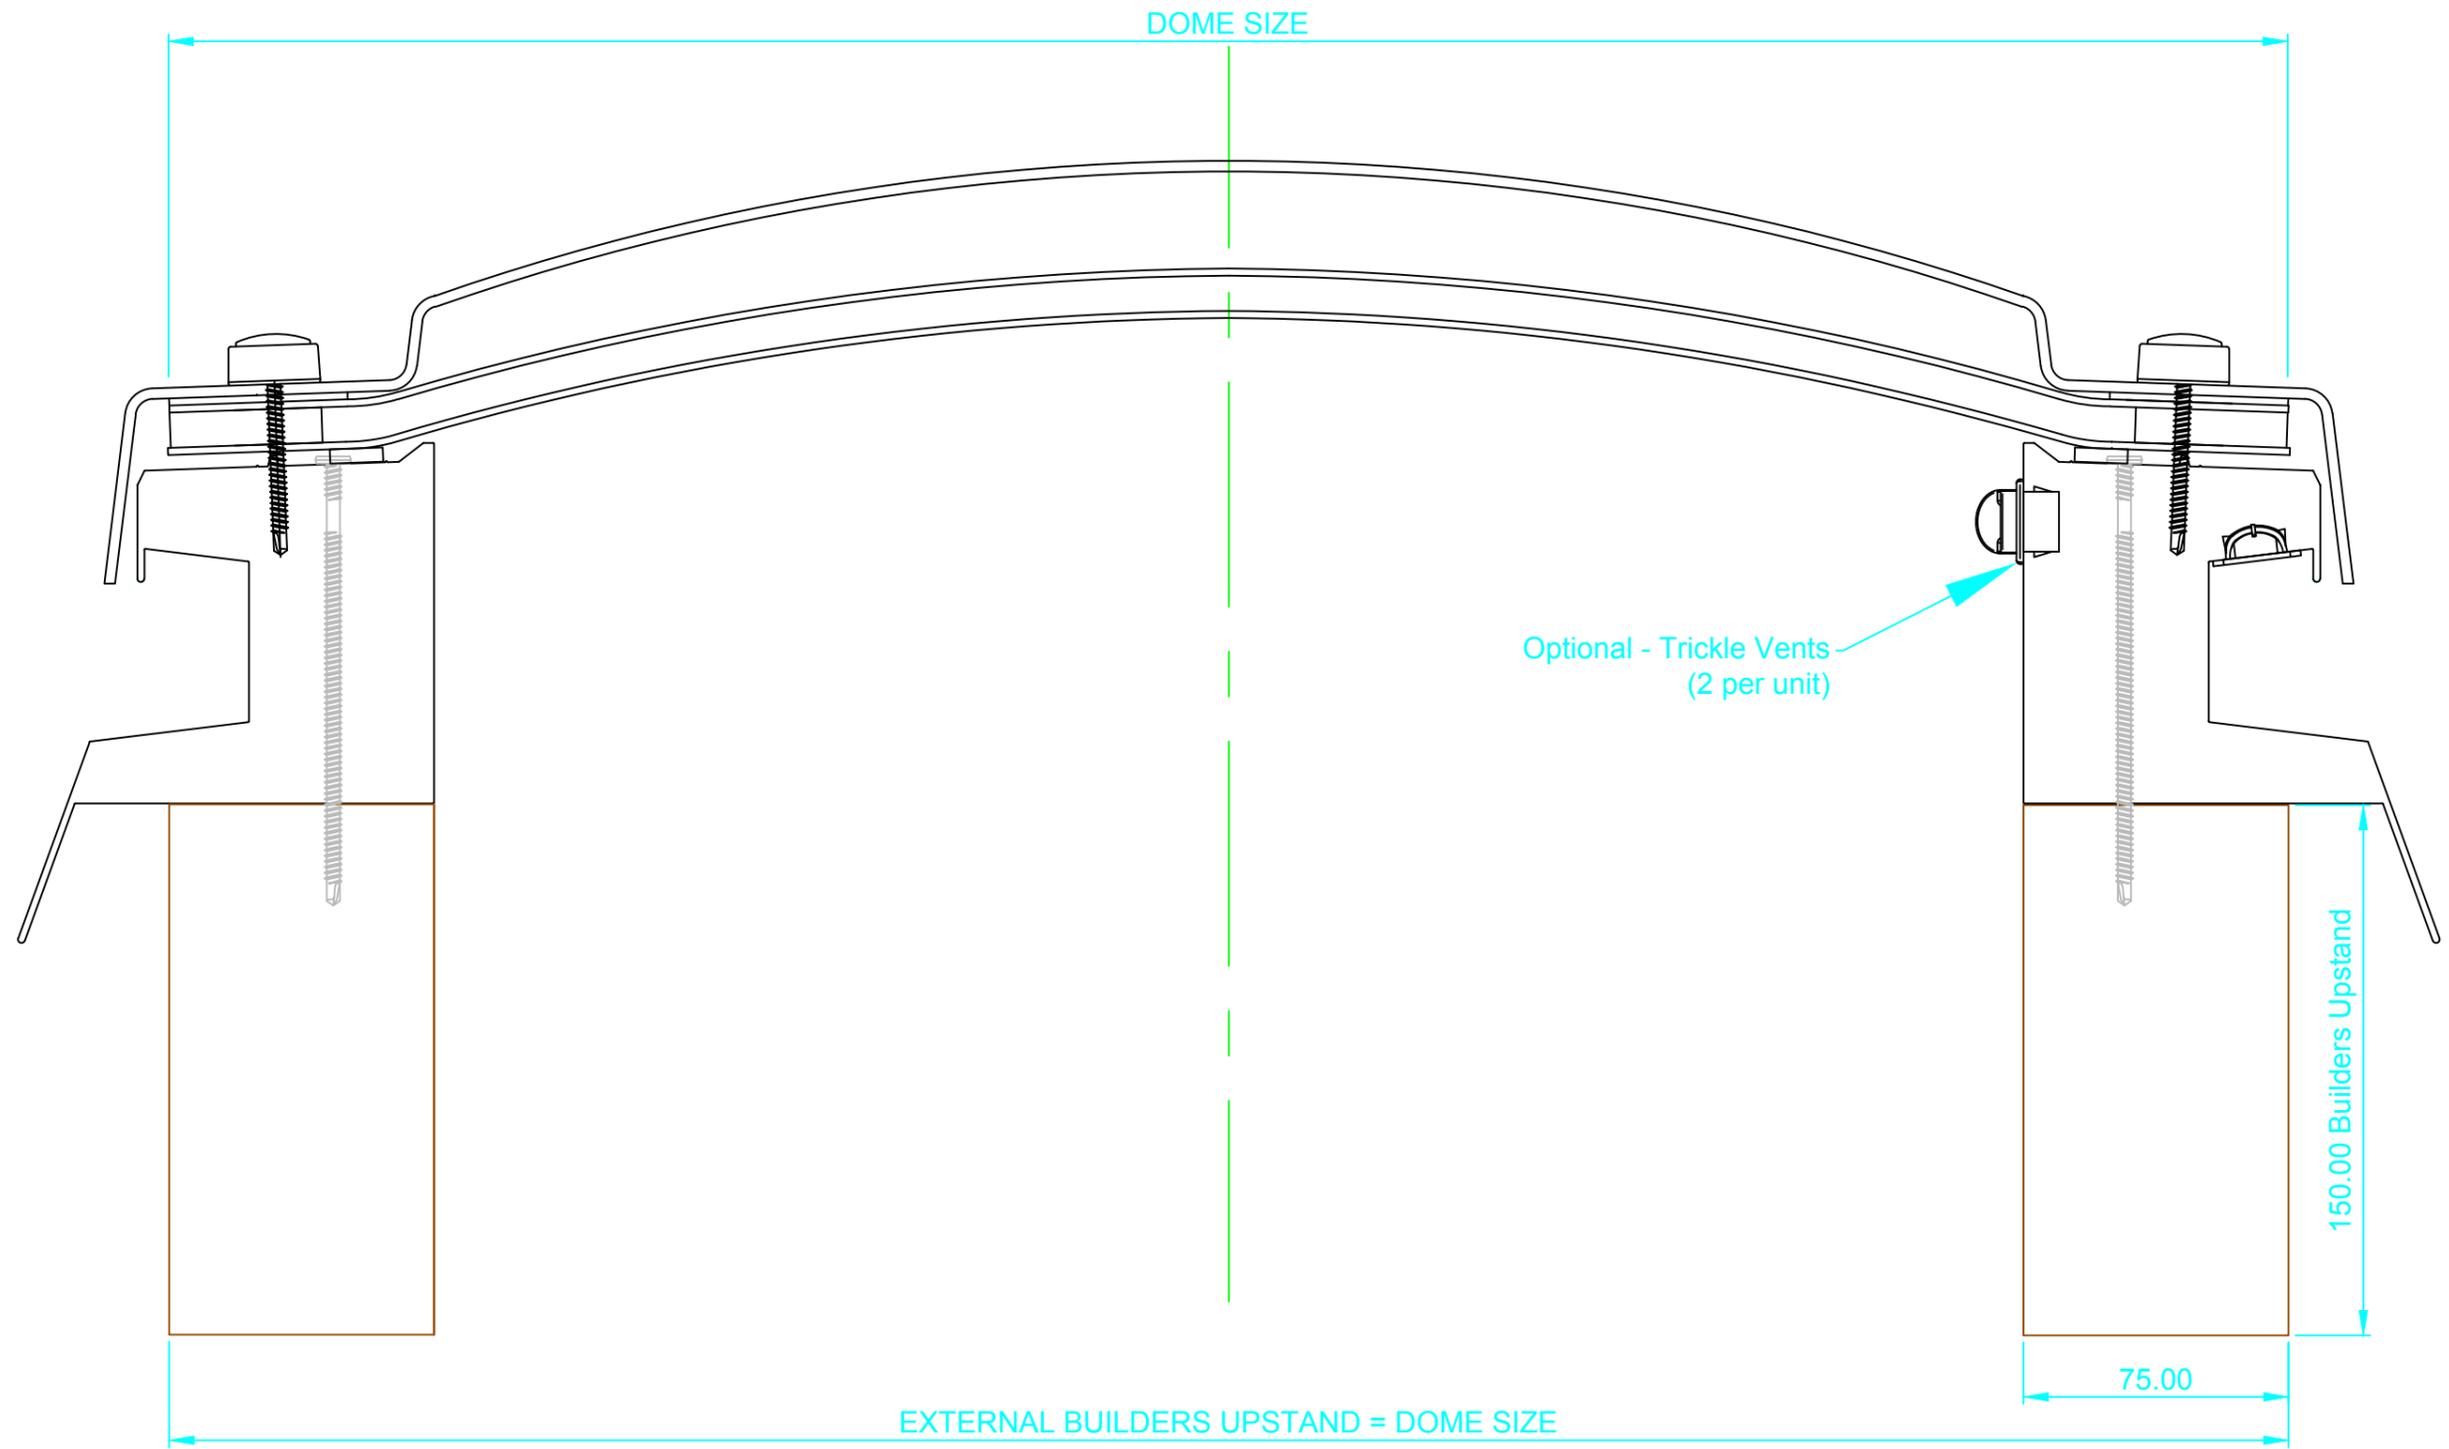


| Issue | Date | Change detail |
|-------|----------|-------------------------------------|
| 1 | 08/08/18 | First Issue |
| 2 | 26/09/22 | Sloped Kerb Detail Changed - Page 3 |



Coventry
 Alderman's Green Ind Est
 Coventry CV2 2QU
 024 7660 2022
 www.brettmartin.com

Title: Mardome Trade - Fixed DF Kerb
Page: 2 of 13 **Drawn by:** JB **Dwg No:**
Scale: 1:2 **Approved:** NO **HC381**

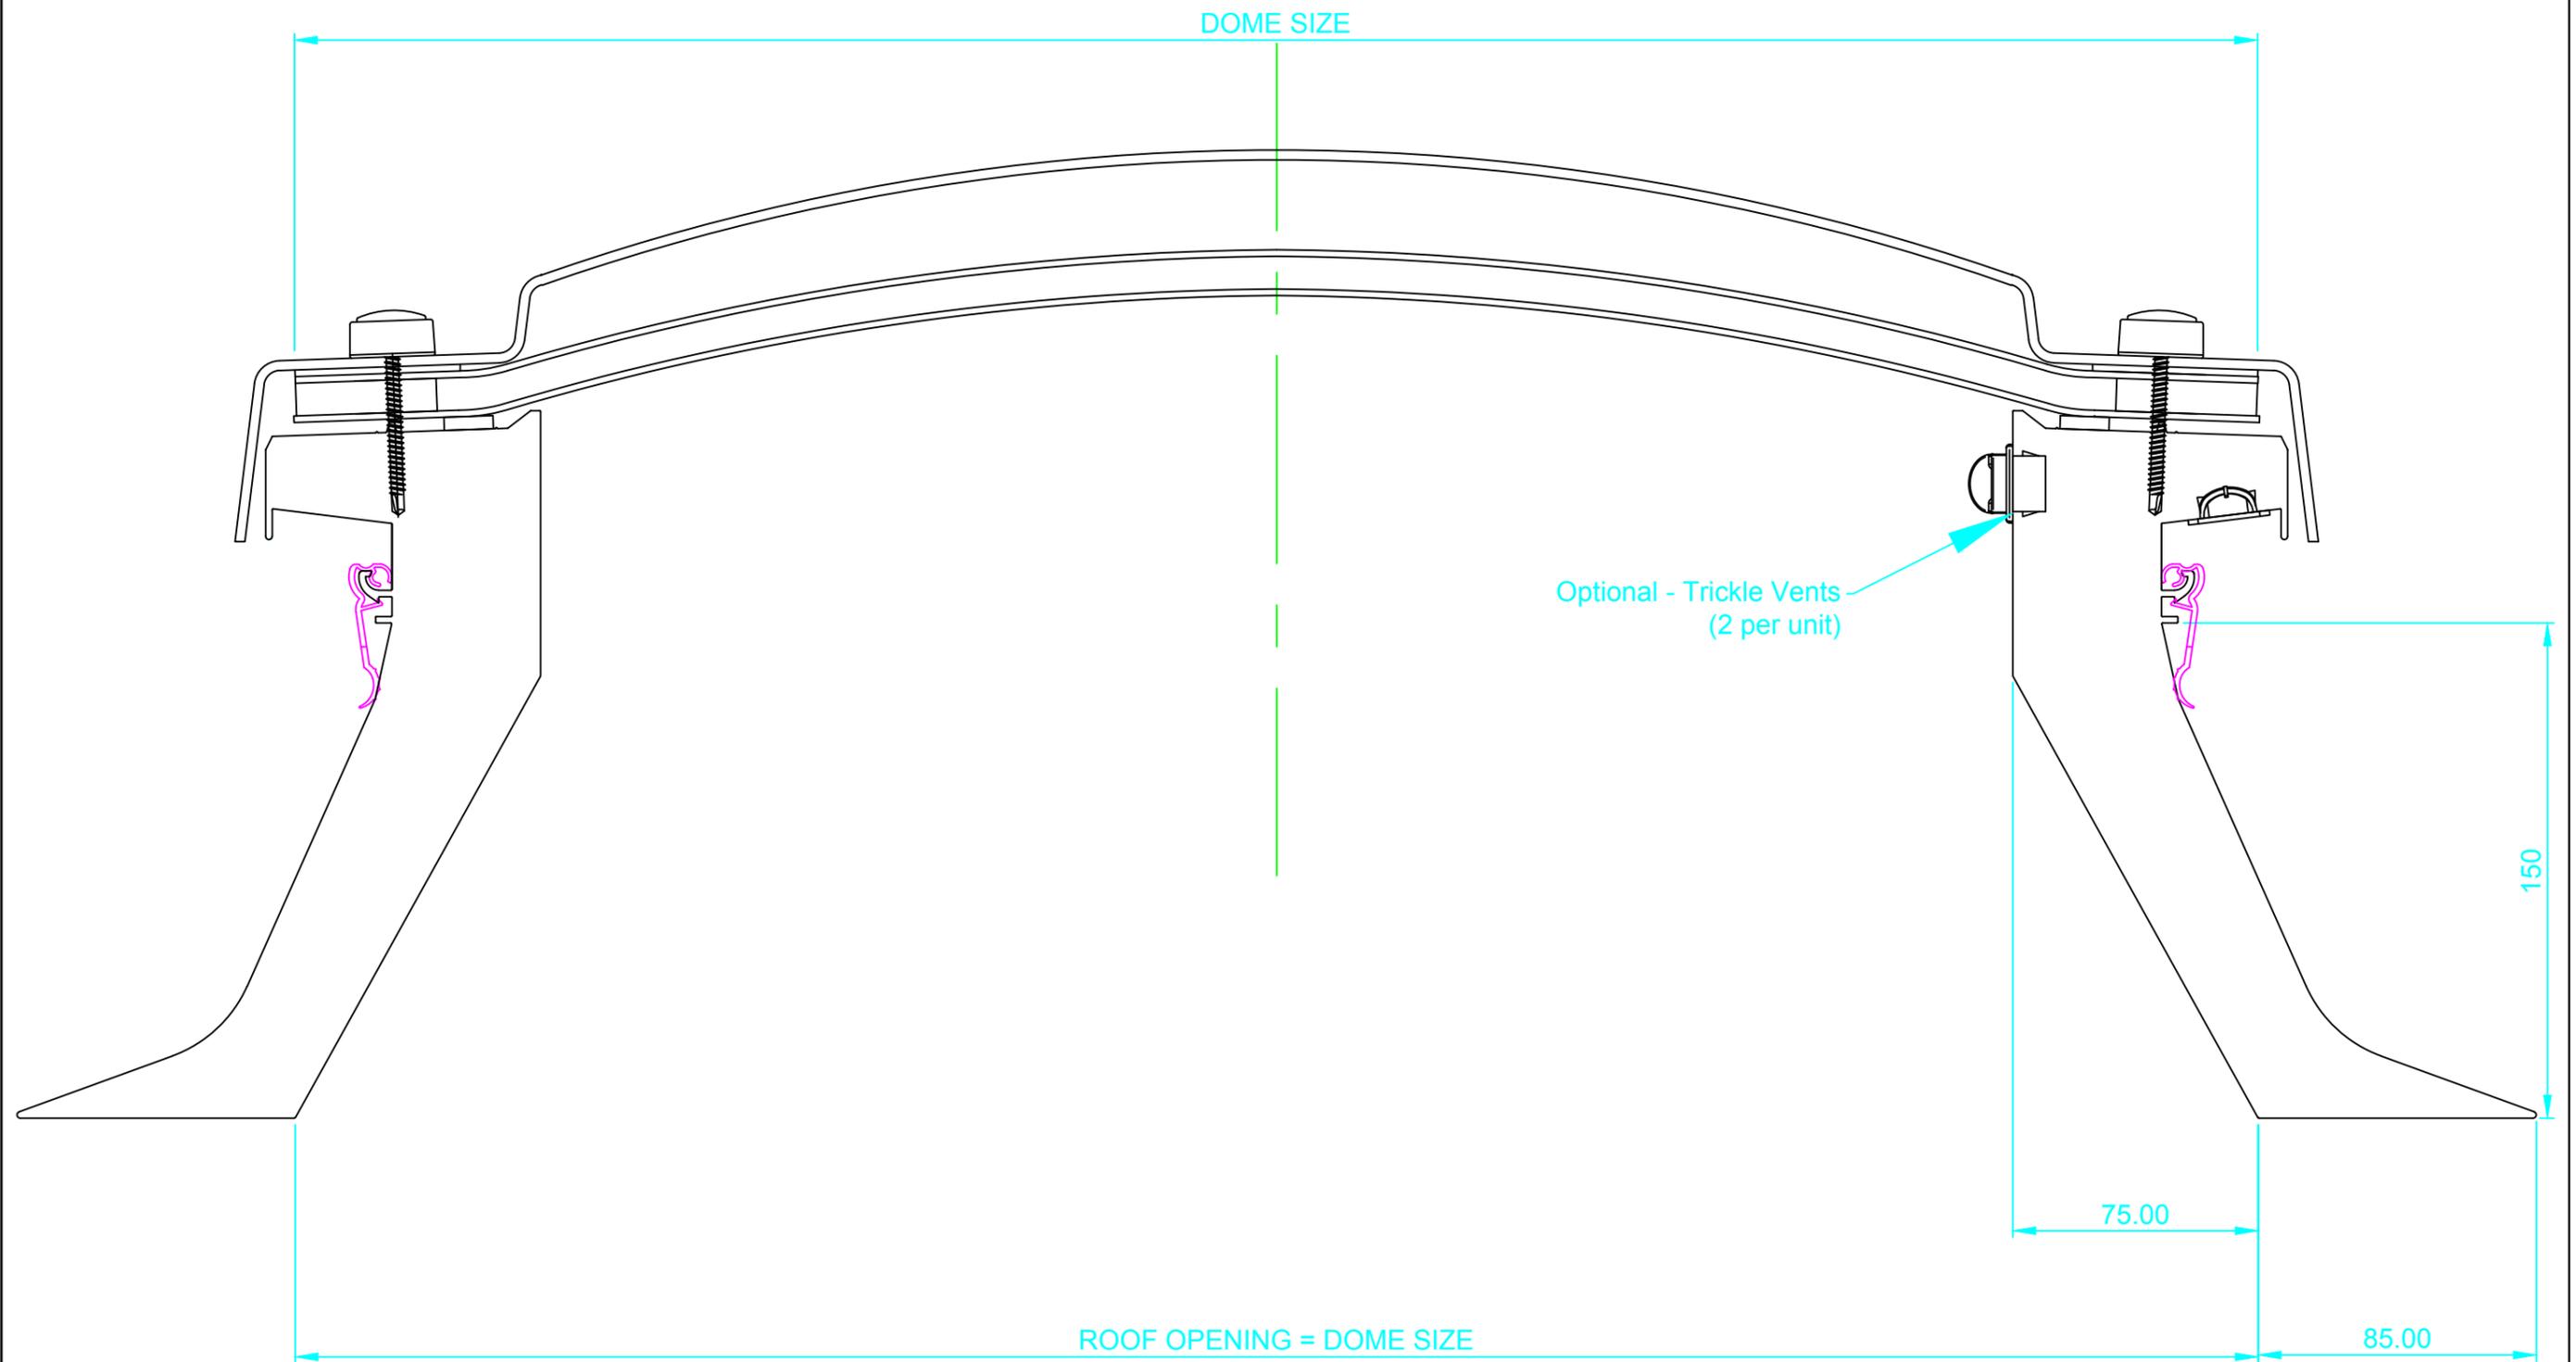

| Issue | Date | Change detail |
|-------|----------|-------------------------------------|
| 1 | 08/08/18 | First Issue |
| 2 | 26/09/22 | Sloped Kerb Detail Changed - Page 3 |



Coventry
 Alderman's Green Ind Est
 Coventry CV2 2QU
 024 7660 2022
 www.brettmartin.com

Title: Mardome Trade - Fixed Sloped Kerb

Page: 3 of 13


Drawn by: JB

Dwg No:

Scale: 1:2

Approved: NO

HC381

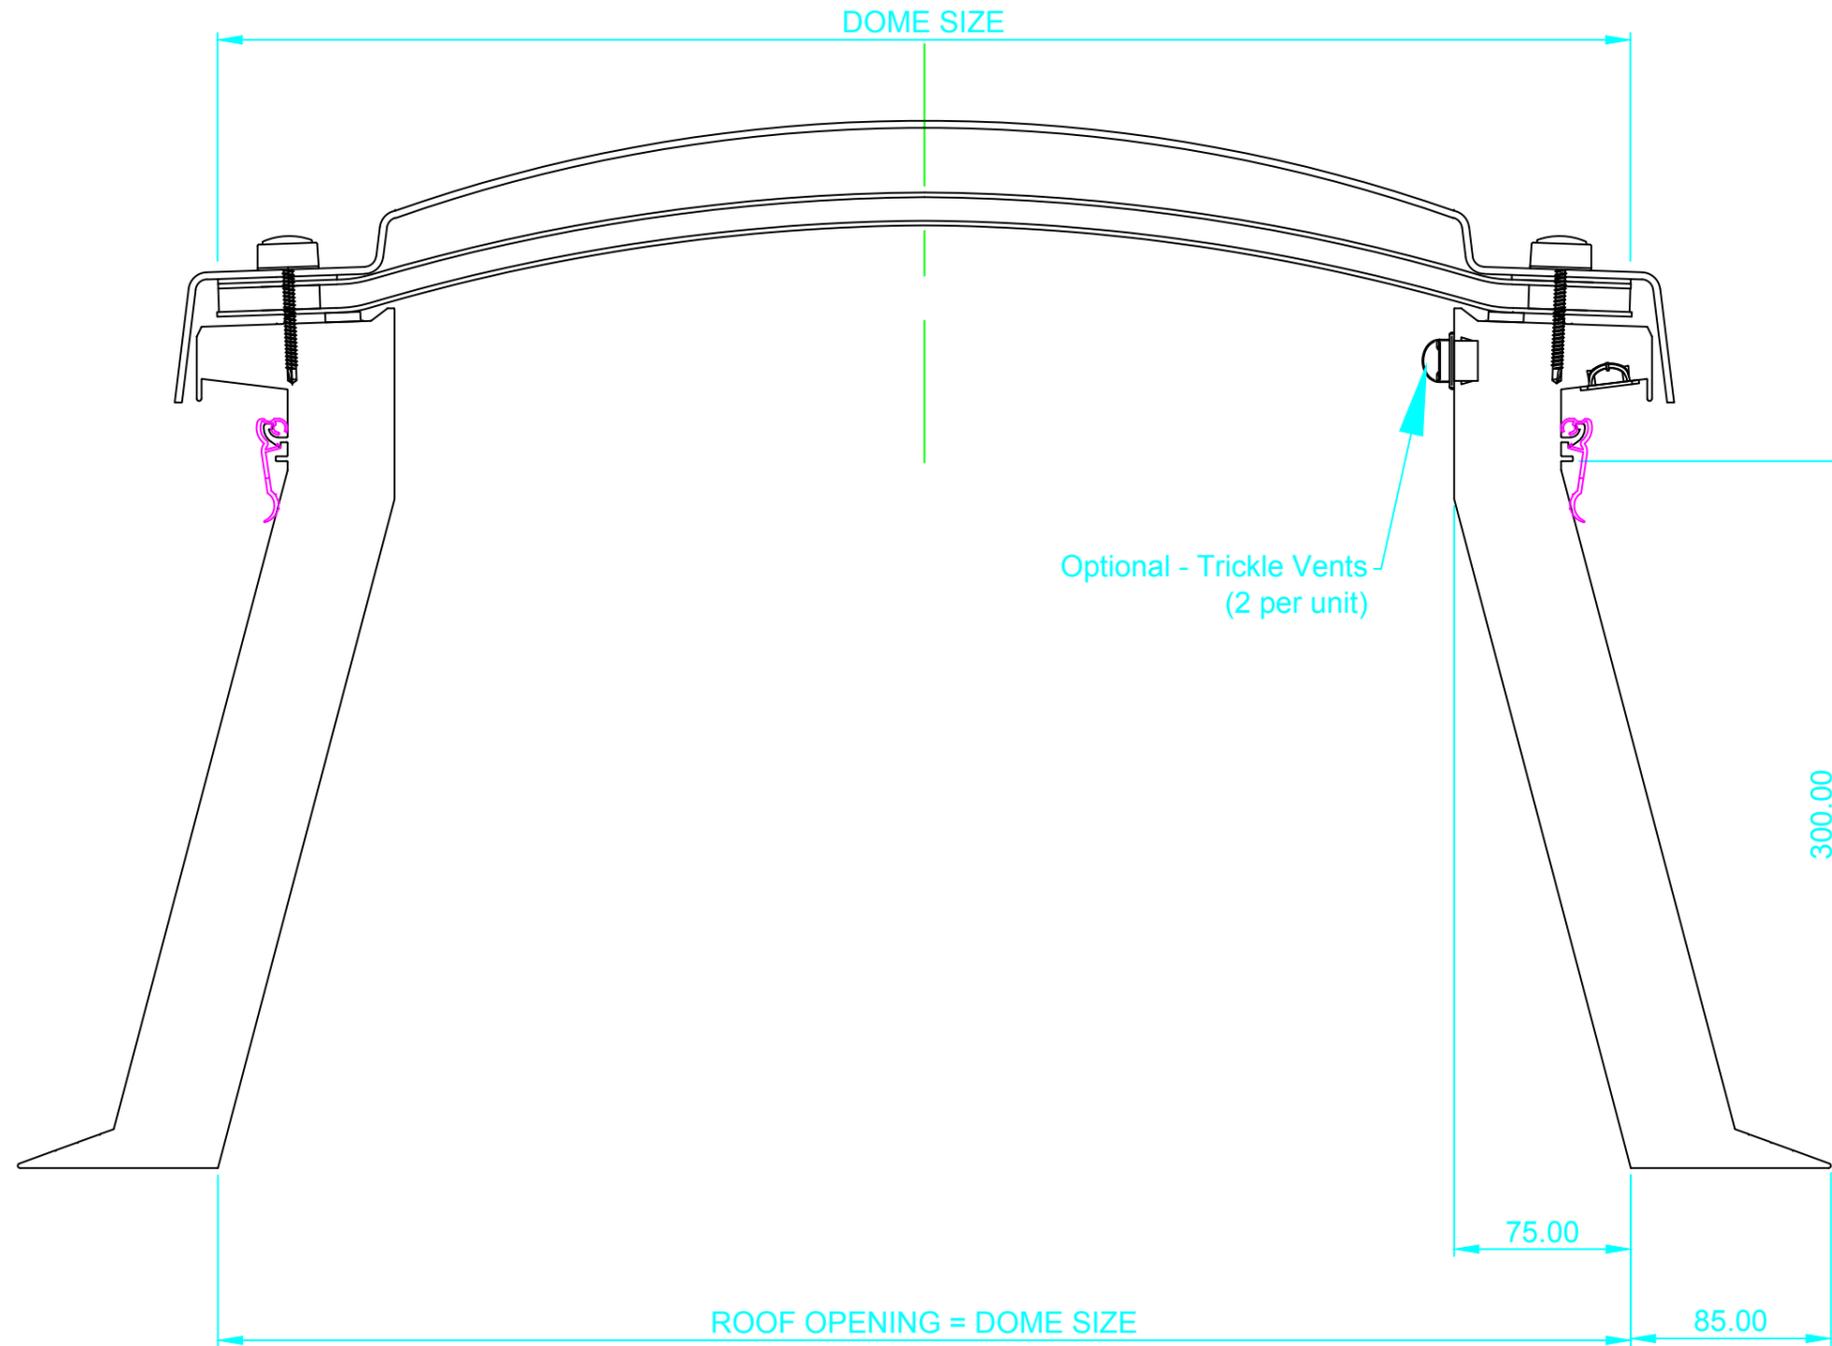

| Issue | Date | Change detail |
|-------|----------|-------------------------------------|
| 1 | 08/08/18 | First Issue |
| 2 | 26/09/22 | Sloped Kerb Detail Changed - Page 3 |



Coventry
 Alderman's Green Ind Est
 Coventry CV2 2QU
 024 7660 2022
 www.brettmartin.com

Title: Mardome Trade- Fixed Tall Kerb

Page: 4 of 13


Drawn by: JB

Dwg No:

Scale: 1:3

Approved: NO

HC381

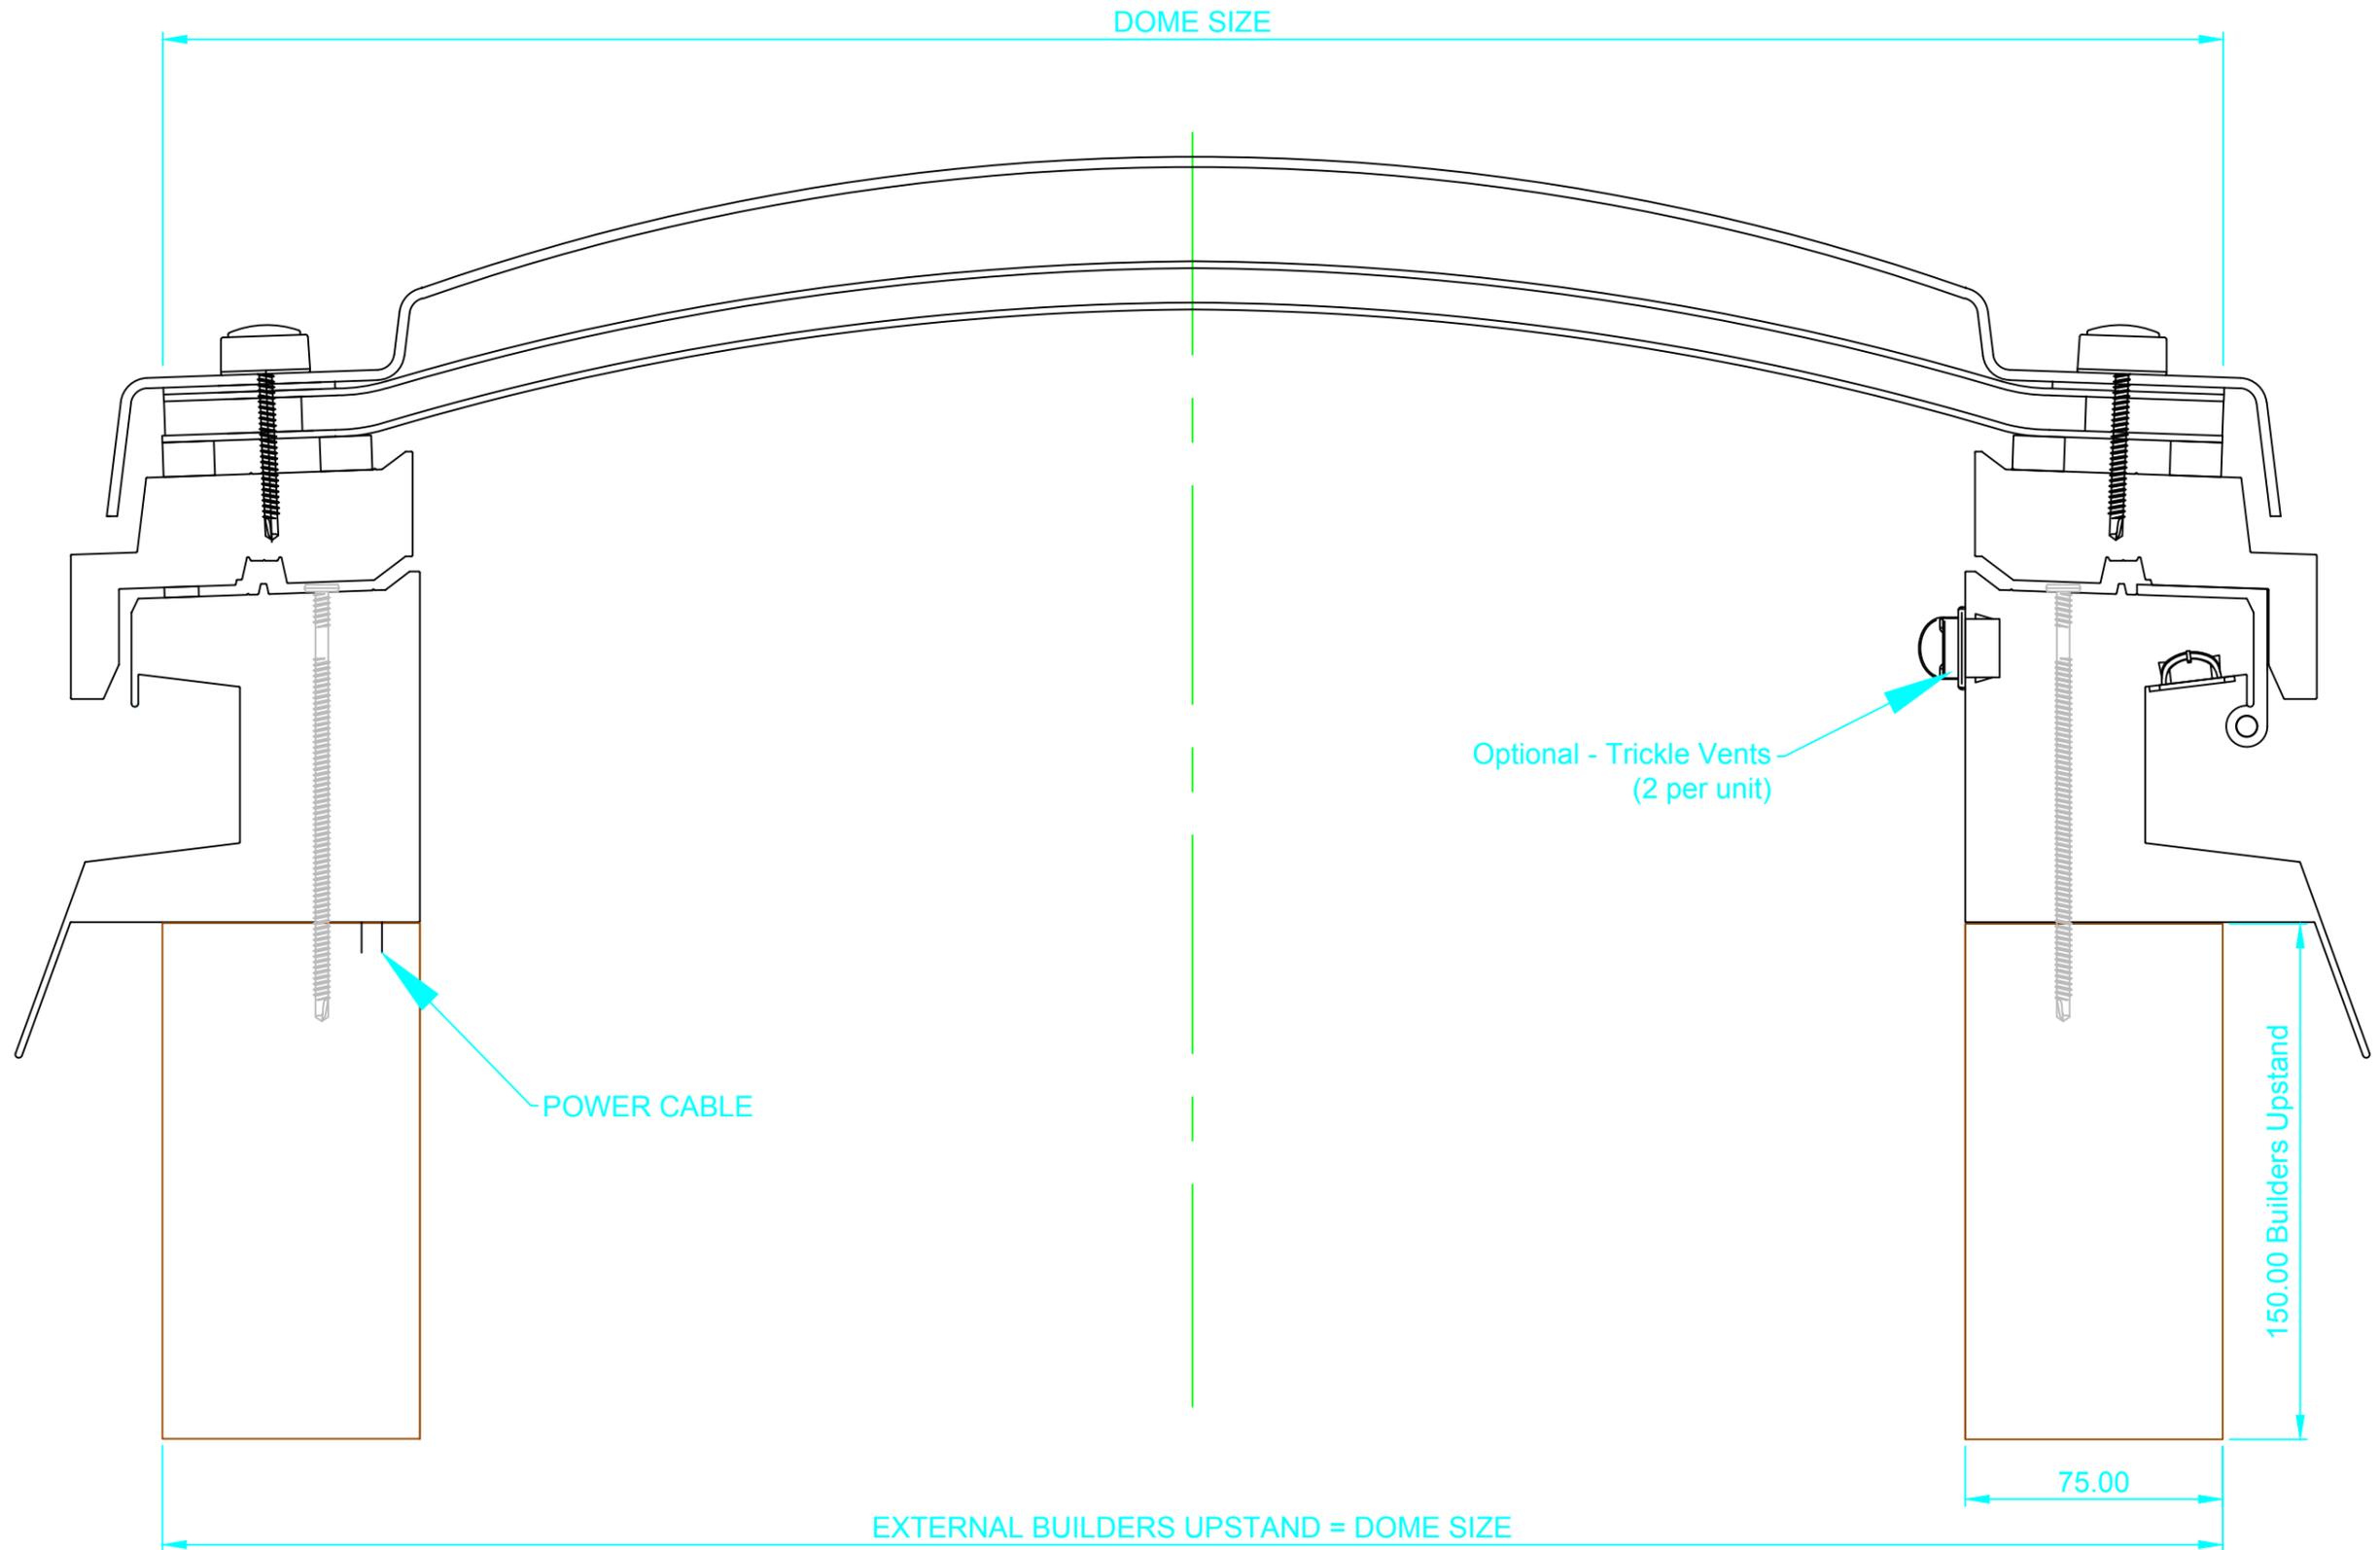

| Issue | Date | Change detail |
|-------|----------|-------------------------------------|
| 1 | 08/08/18 | First Issue |
| 2 | 26/09/22 | Sloped Kerb Detail Changed - Page 3 |



Coventry
 Alderman's Green Ind Est
 Coventry CV2 2QU
 024 7660 2022
 www.brettmartin.com

Title: Mardome Trade - PCD DF Kerb

Page: 5 of 13


Drawn by: JB

Dwg No:

Scale: 1:2

Approved: NO

HC381

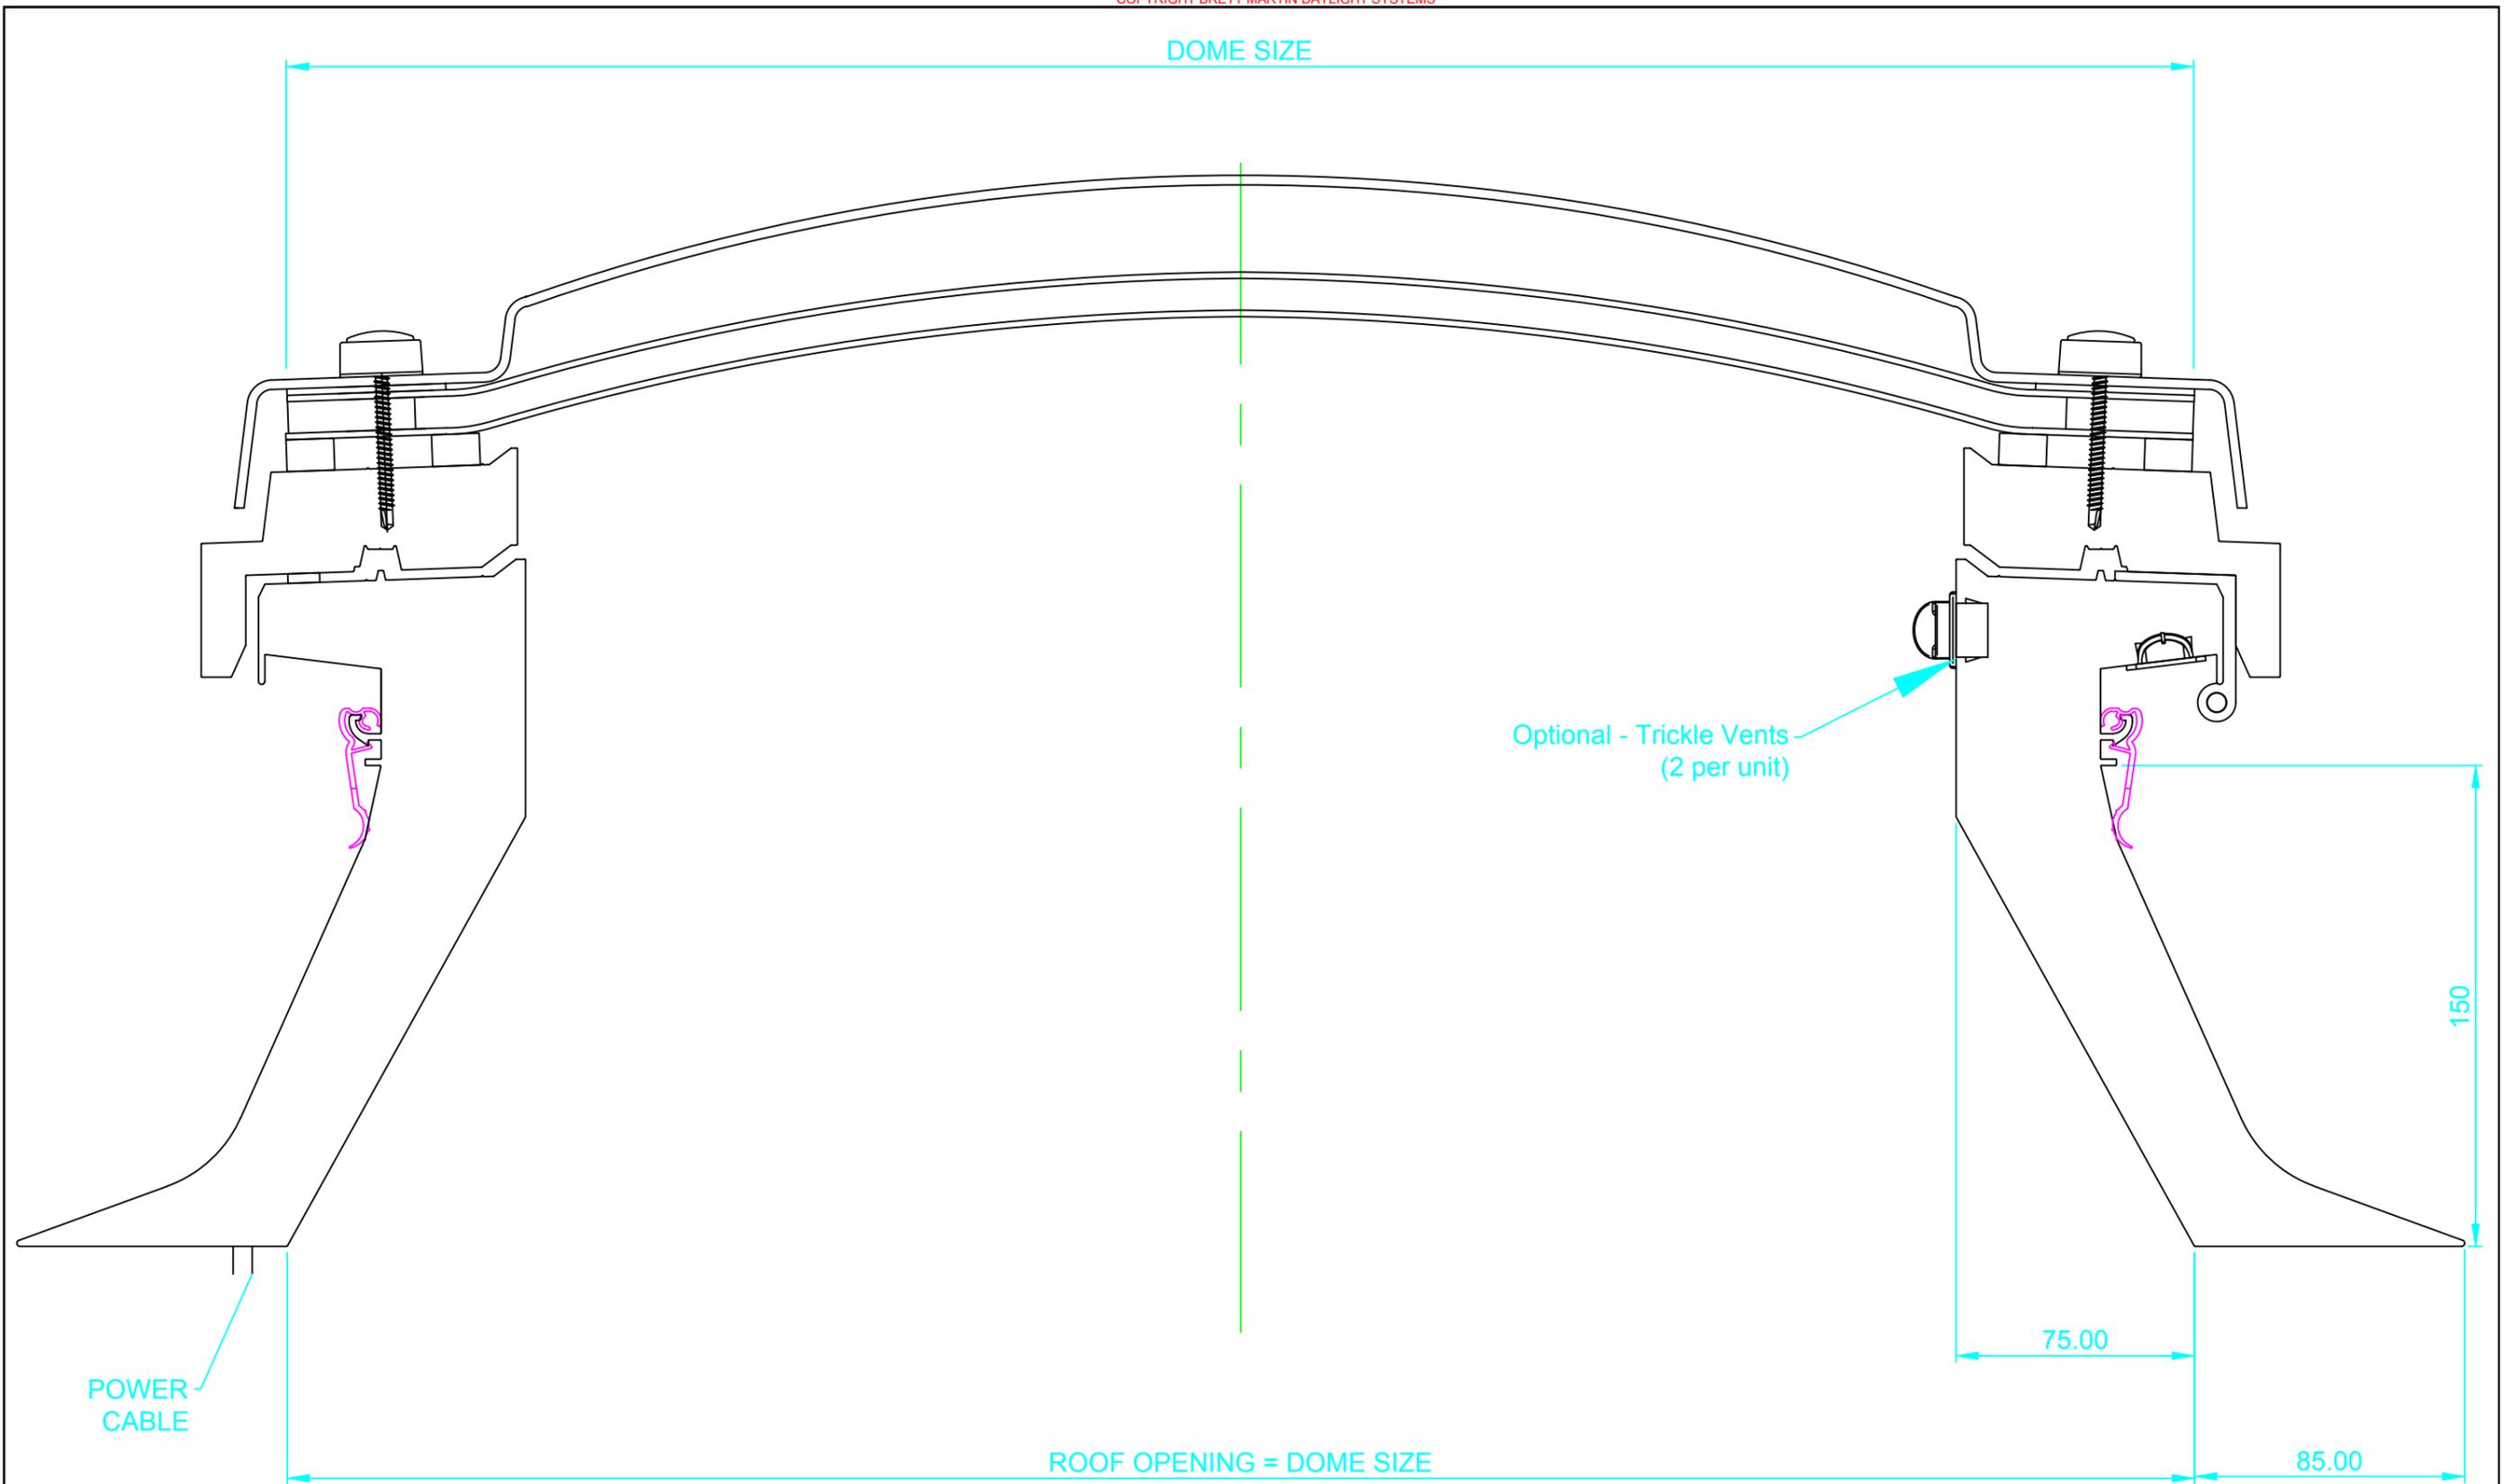


| Issue | Date | Change detail |
|-------|----------|-------------------------------------|
| 1 | 08/08/18 | First Issue |
| 2 | 26/09/22 | Sloped Kerb Detail Changed - Page 3 |



Coventry
 Alderman's Green Ind Est
 Coventry CV2 2QU
 024 7660 2022
 www.brettmartin.com

Title: Mardome Trade - PCD Sloped Kerb
Page: 6 of 13 **Drawn by:** JB **Dwg No:**
Scale: 1:2 **Approved:** NO **HC381**

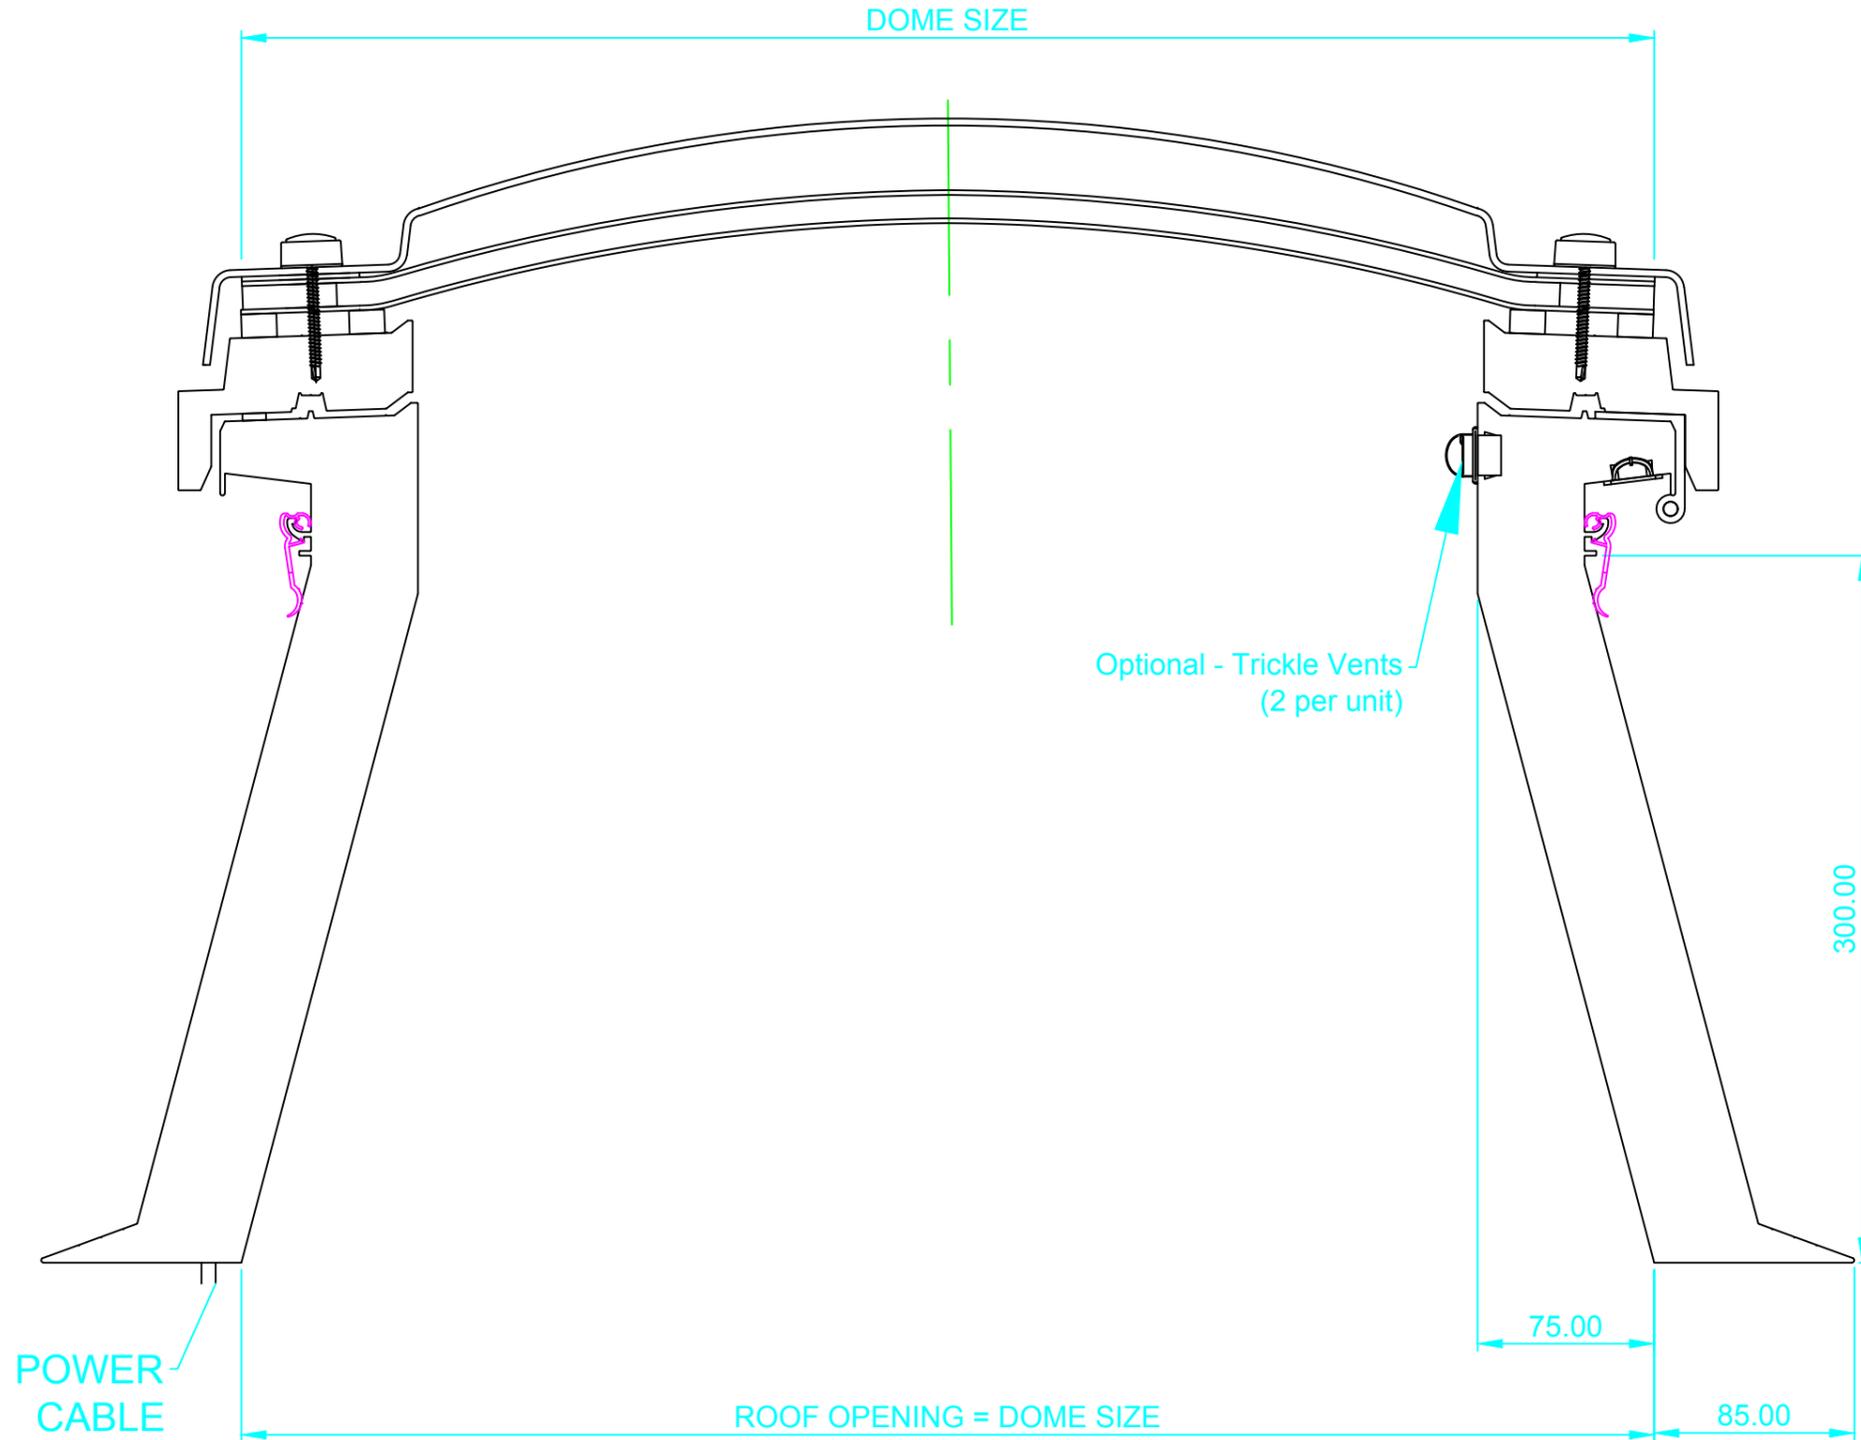

| Issue | Date | Change detail |
|-------|----------|-------------------------------------|
| 1 | 08/08/18 | First Issue |
| 2 | 26/09/22 | Sloped Kerb Detail Changed - Page 3 |



Coventry
 Alderman's Green Ind Est
 Coventry CV2 2QU
 024 7660 2022
 www.brettmartin.com

Title: Mardome Trade - PCD Tall Kerb

Page: 7 of 13


Drawn by: JB

Dwg No:

Scale: 1:3

Approved: NO

HC381

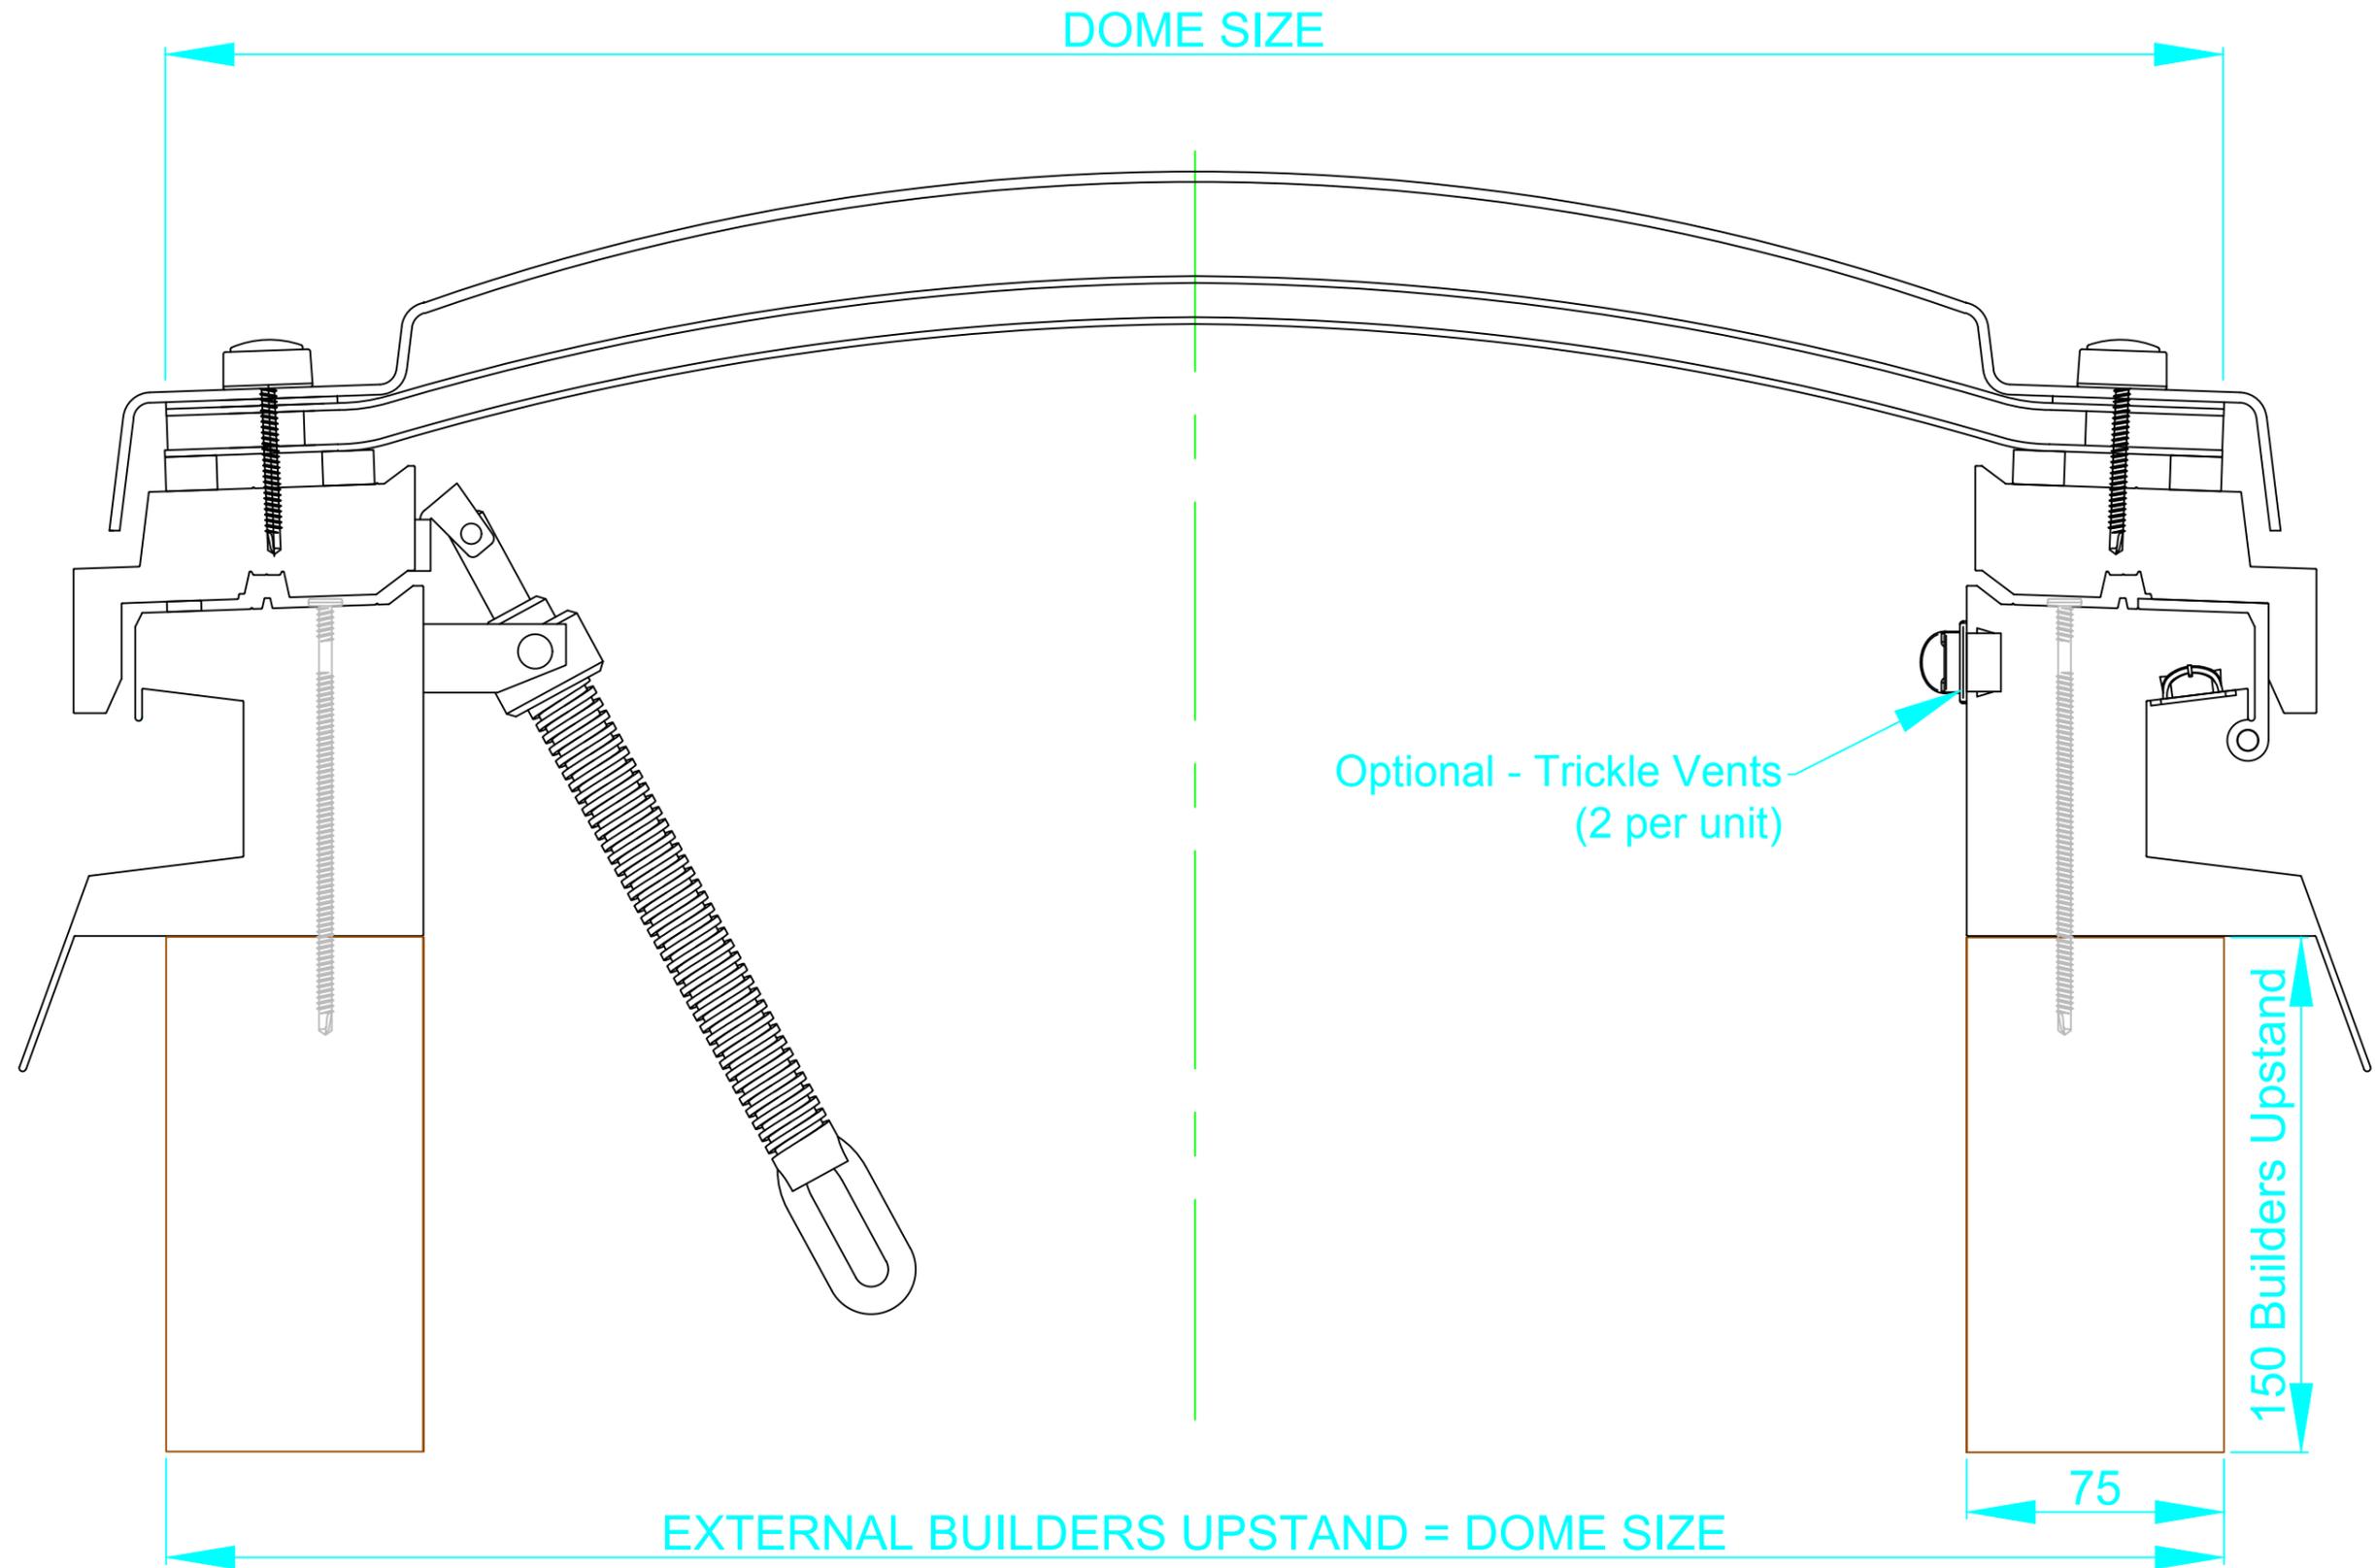

| Issue | Date | Change detail |
|-------|----------|-------------------------------------|
| 1 | 08/08/18 | First Issue |
| 2 | 26/09/22 | Sloped Kerb Detail Changed - Page 3 |



Coventry
 Alderman's Green Ind Est
 Coventry CV2 2QU
 024 7660 2022
 www.brettmartin.com

Title: Mardome Trade - MLD on DF Kerb

Page: 8 of 13


Drawn by: JB

Dwg No:

Scale: 1:2

Approved: NO

HC381

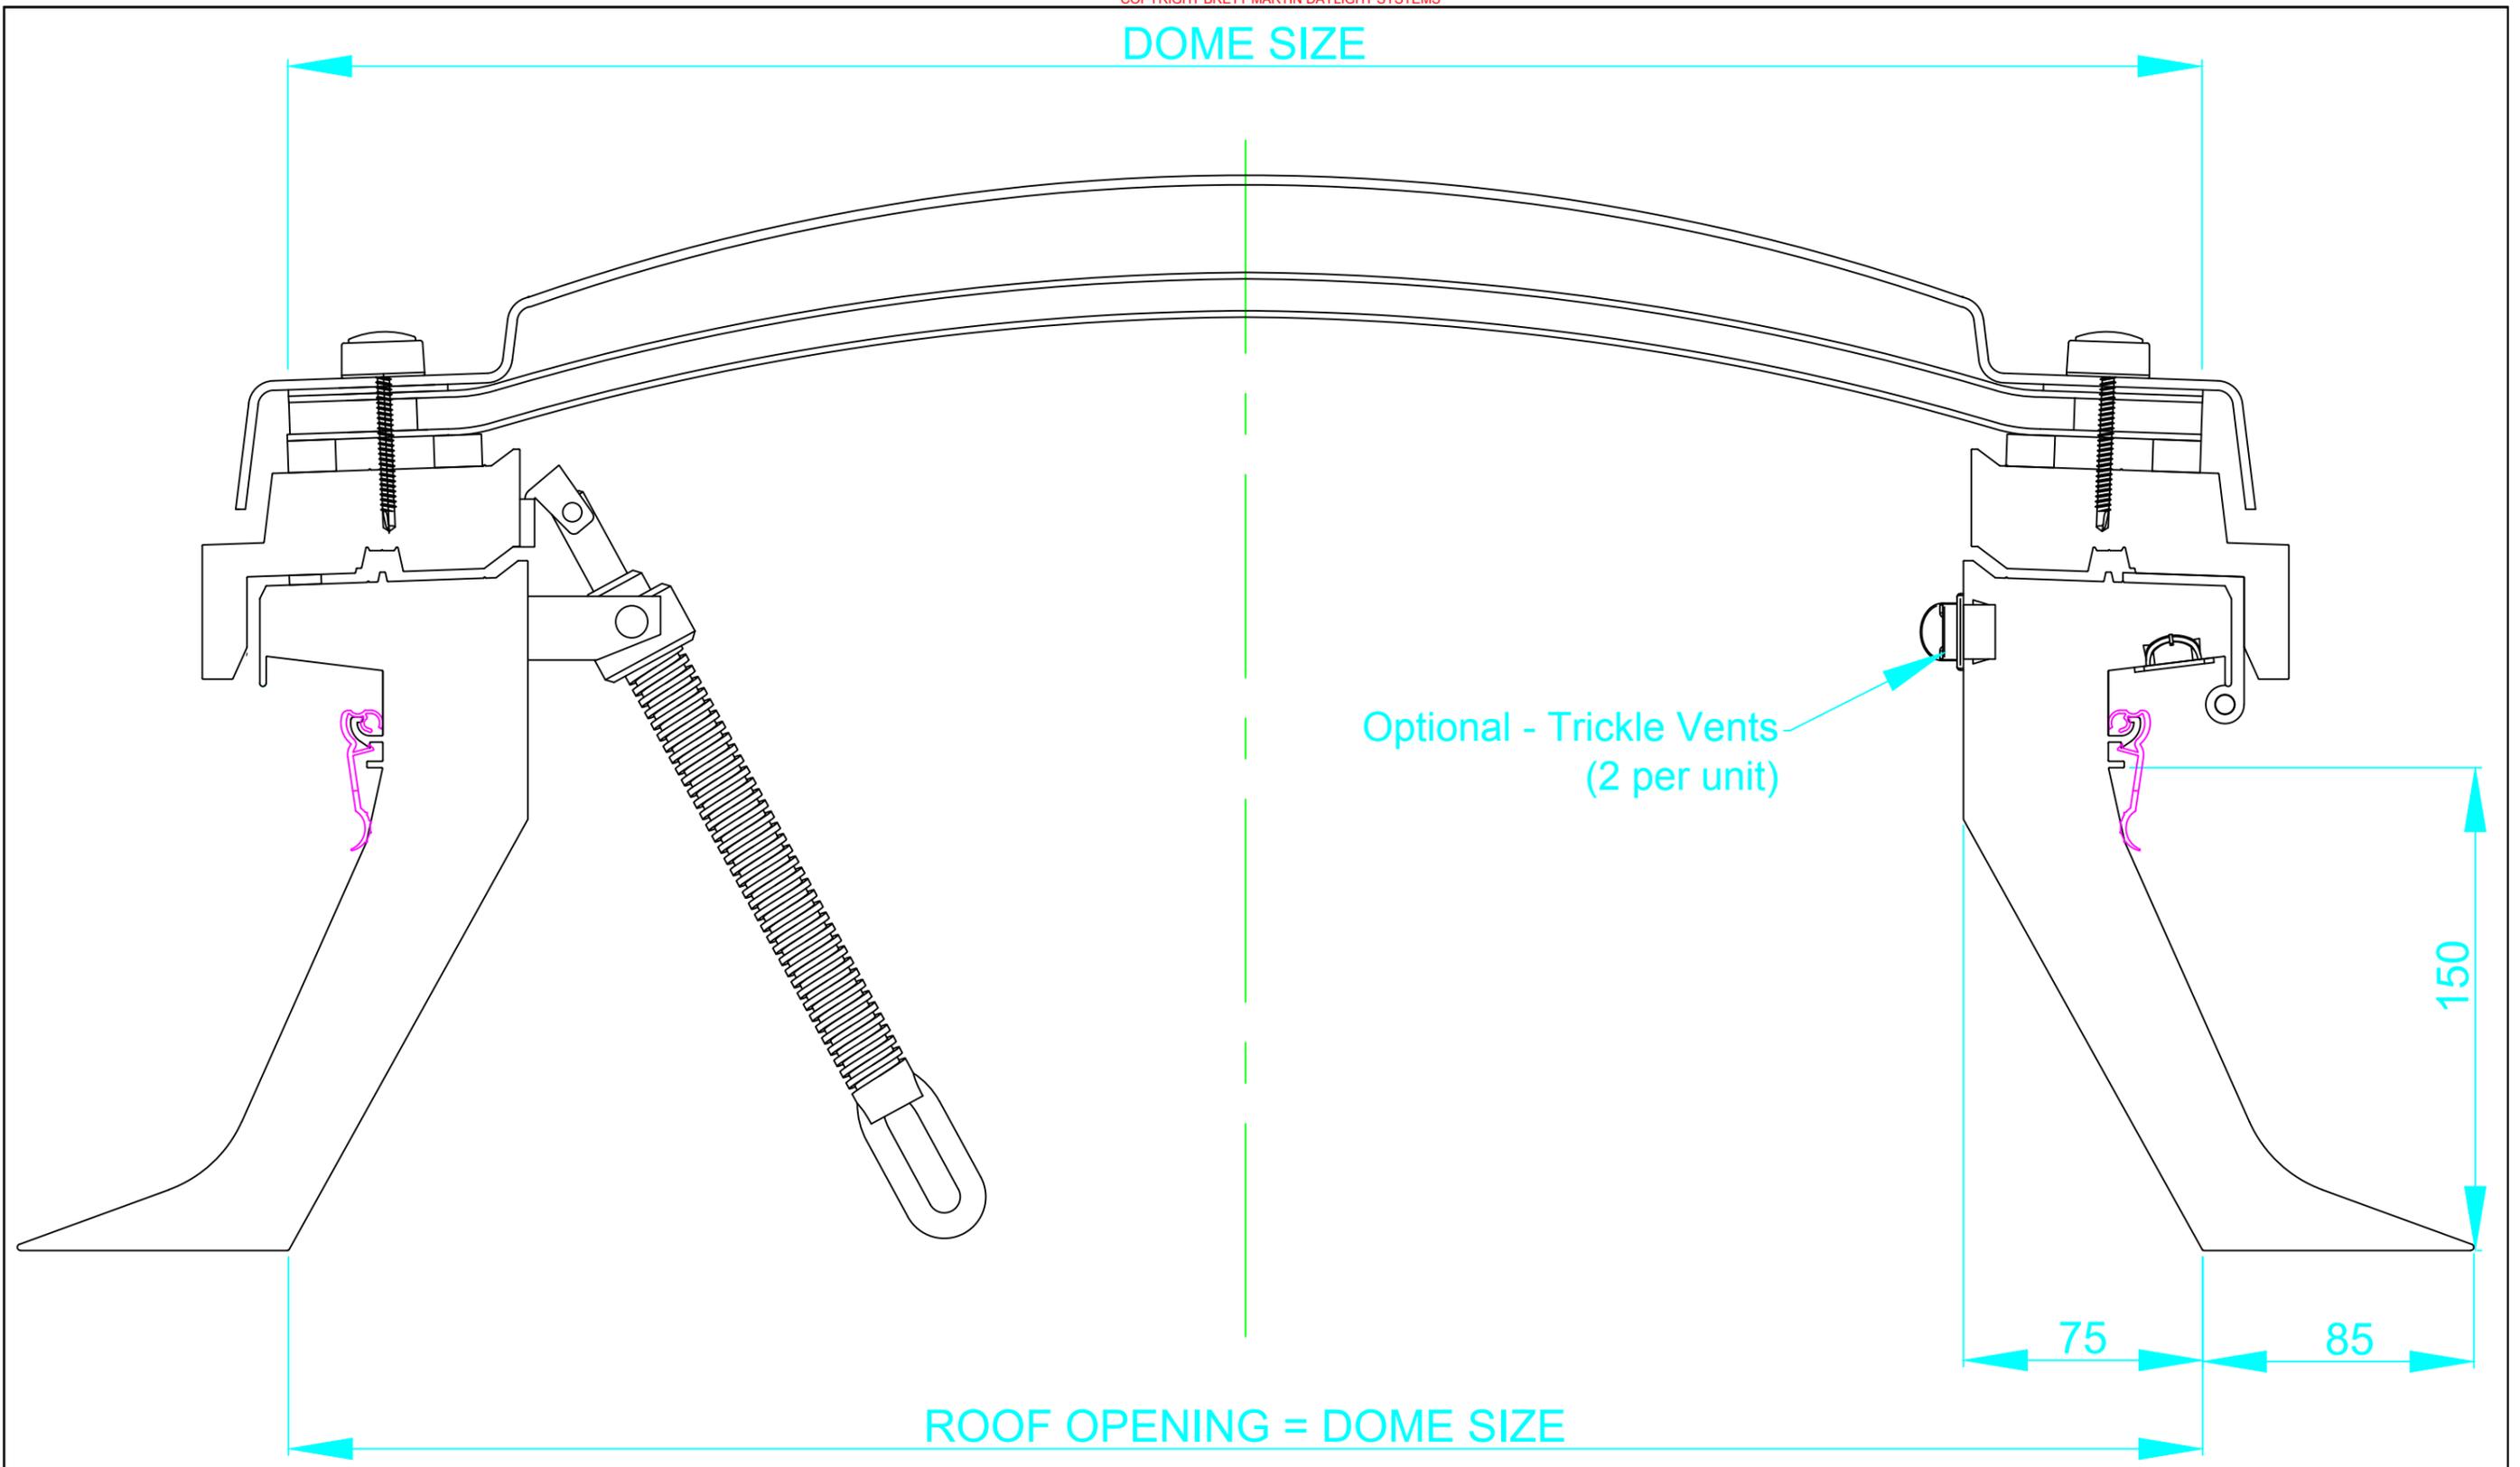

| Issue | Date | Change detail |
|-------|----------|-------------------------------------|
| 1 | 08/08/18 | First Issue |
| 2 | 26/09/22 | Sloped Kerb Detail Changed - Page 3 |



Coventry
 Alderman's Green Ind Est
 Coventry CV2 2QU
 024 7660 2022
 www.brettmartin.com

Title: Mardome Trade - MLD on Sloped Kerb

Page: 9 of 13


Drawn by: JB

Dwg No.:

Scale: 1:2

Approved: NO

HC381

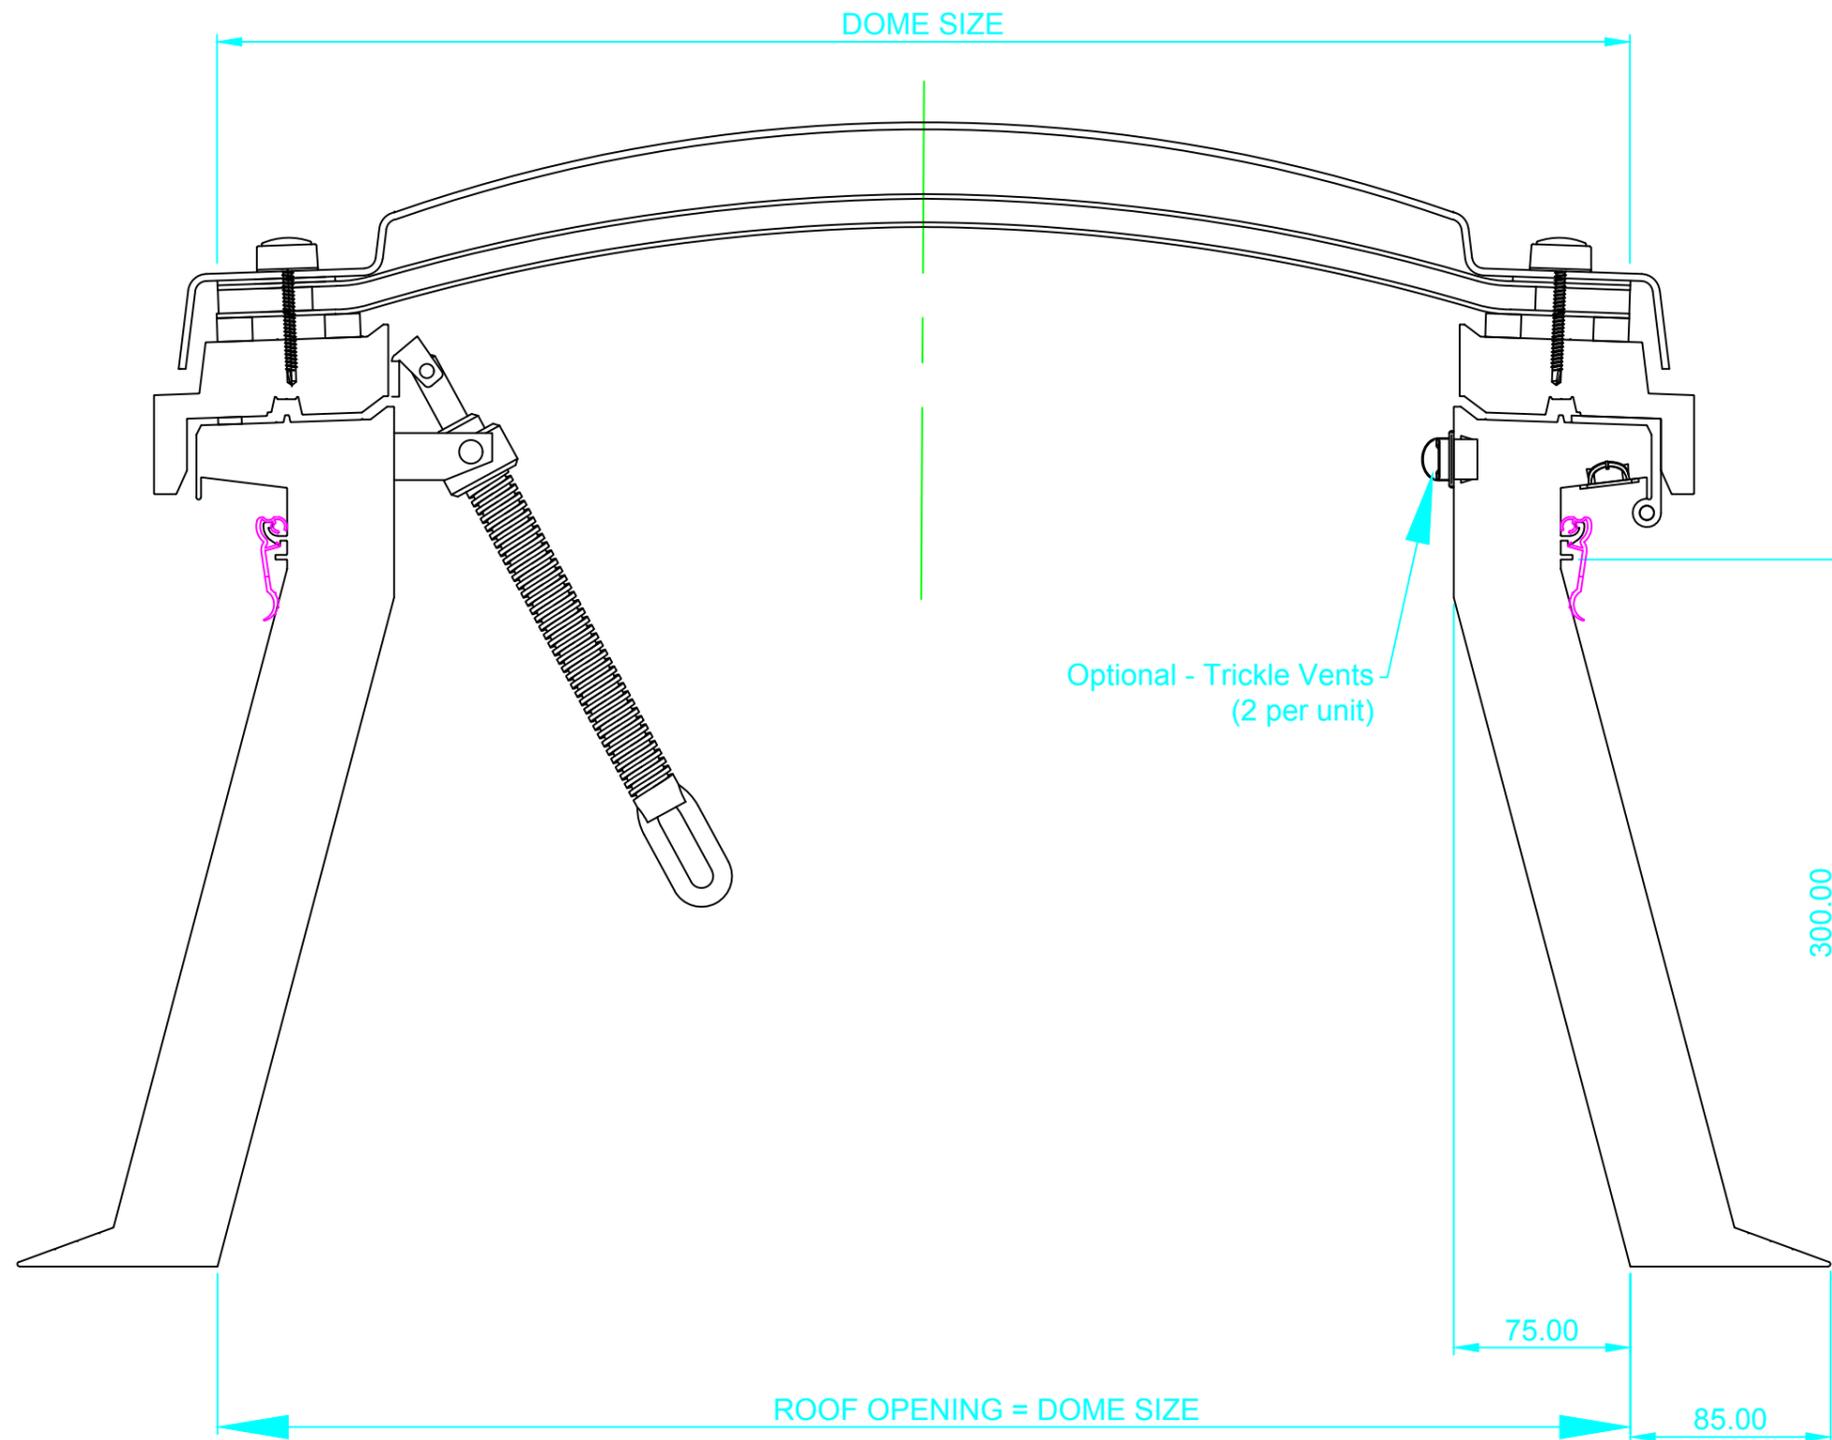

| Issue | Date | Change detail |
|-------|----------|-------------------------------------|
| 1 | 08/08/18 | First Issue |
| 2 | 26/09/22 | Sloped Kerb Detail Changed - Page 3 |



Coventry
 Alderman's Green Ind Est
 Coventry CV2 2QU
 024 7660 2022
 www.brettmartin.com

Title: Mardome Trade - MLD on Tall Kerb

Page: 10 of 13


Drawn by: JB

Dwg No:

Scale: 1:3

Approved: NO

HC381

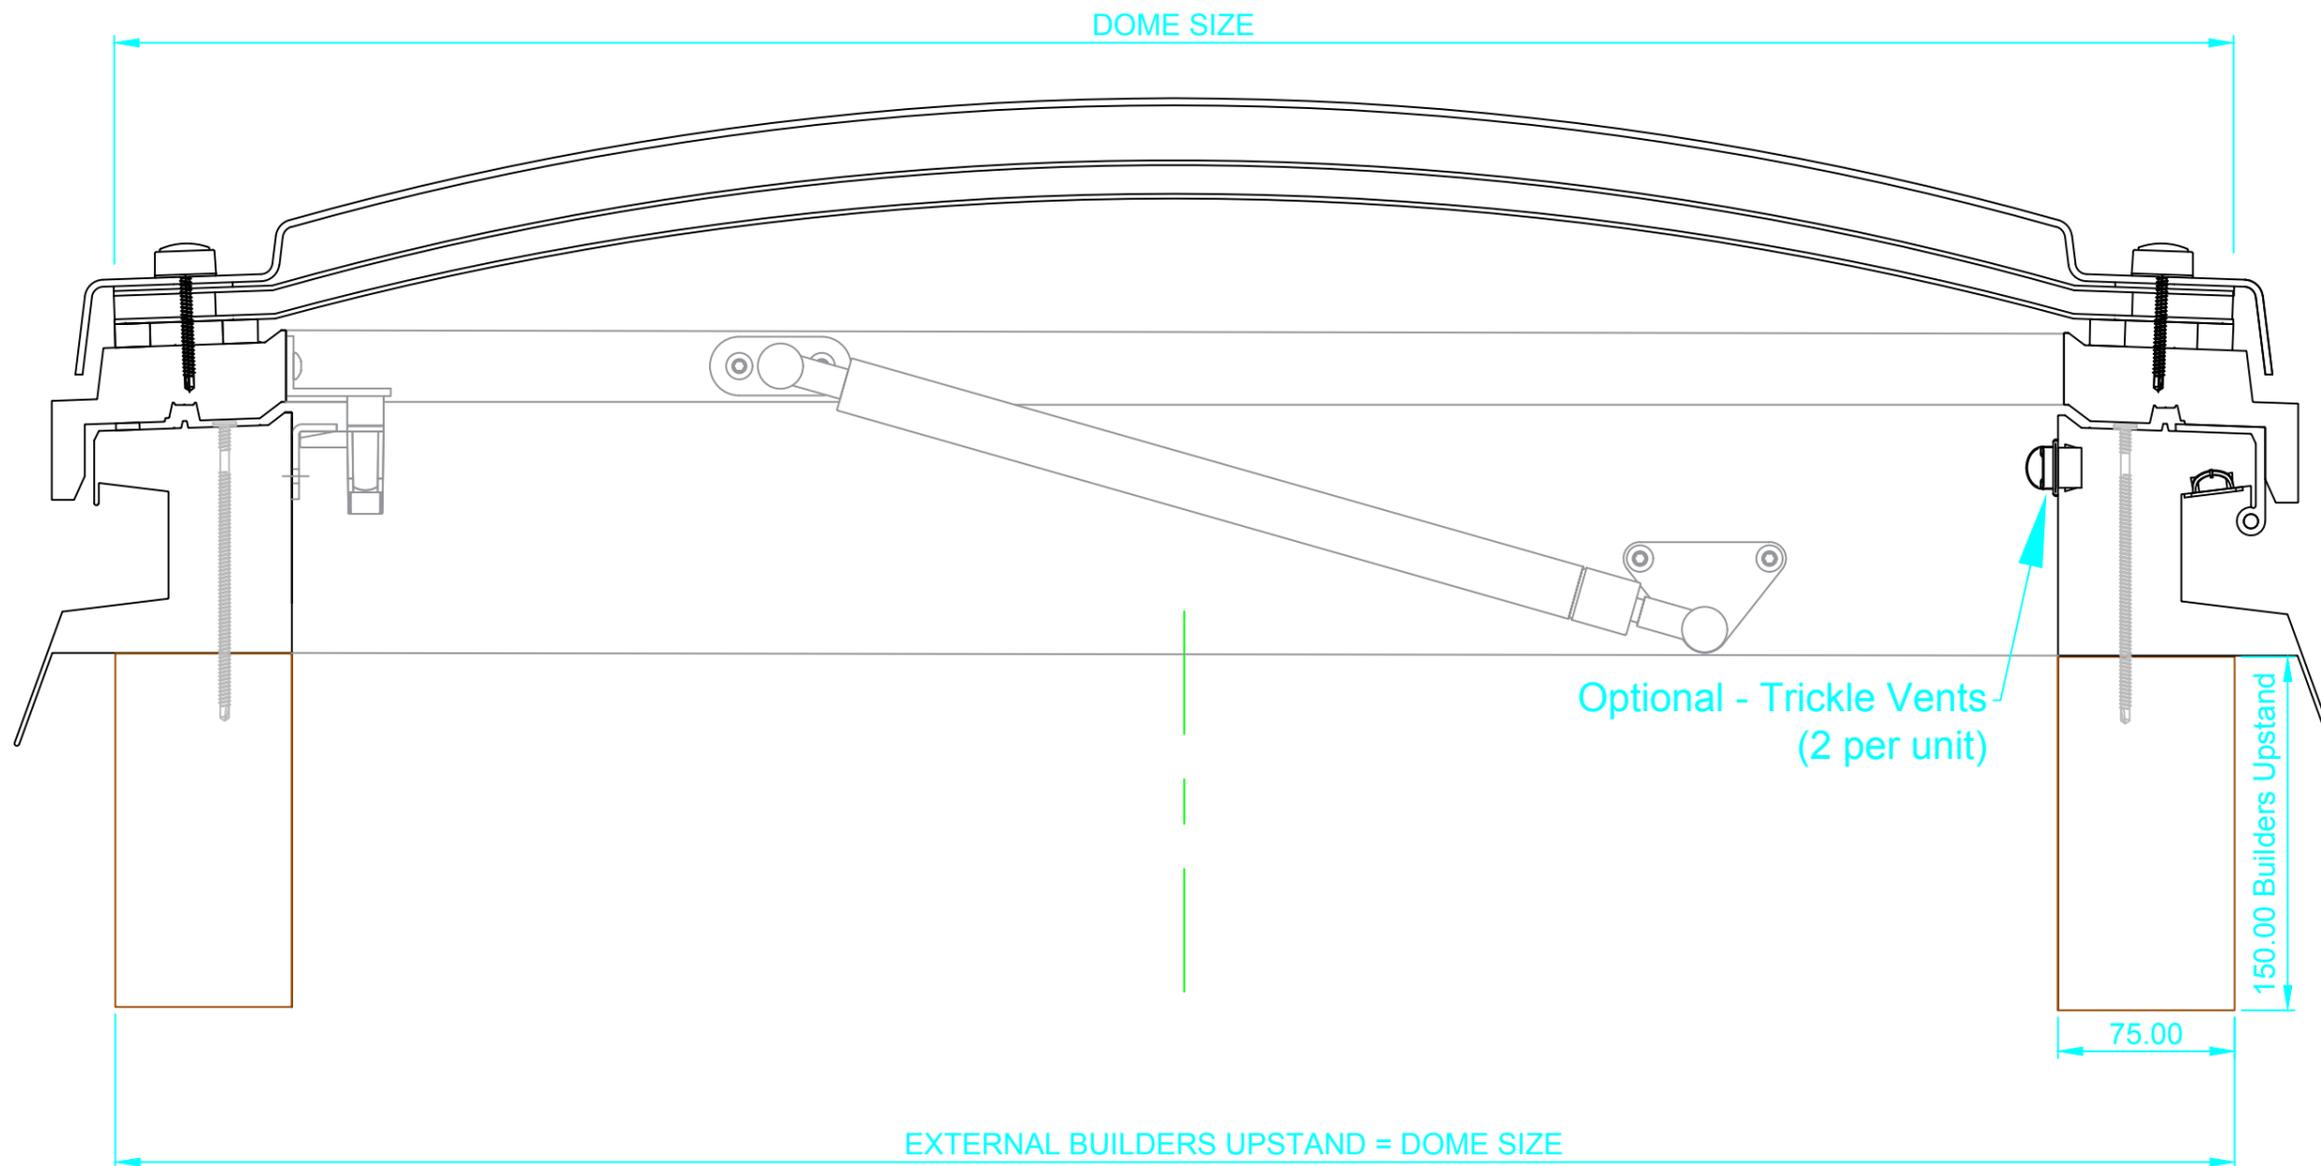

| Issue | Date | Change detail |
|-------|----------|-------------------------------------|
| 1 | 08/08/18 | First Issue |
| 2 | 26/09/22 | Sloped Kerb Detail Changed - Page 3 |



Coventry
 Alderman's Green Ind Est
 Coventry CV2 2QU
 024 7660 2022
 www.brettmartin.com

Title: Mardome Trade - Access Hatch DF Kerb

Page: 11 of 13


Drawn by: JB

Dwg No:

Scale: 1:3

Approved: NO

HC381

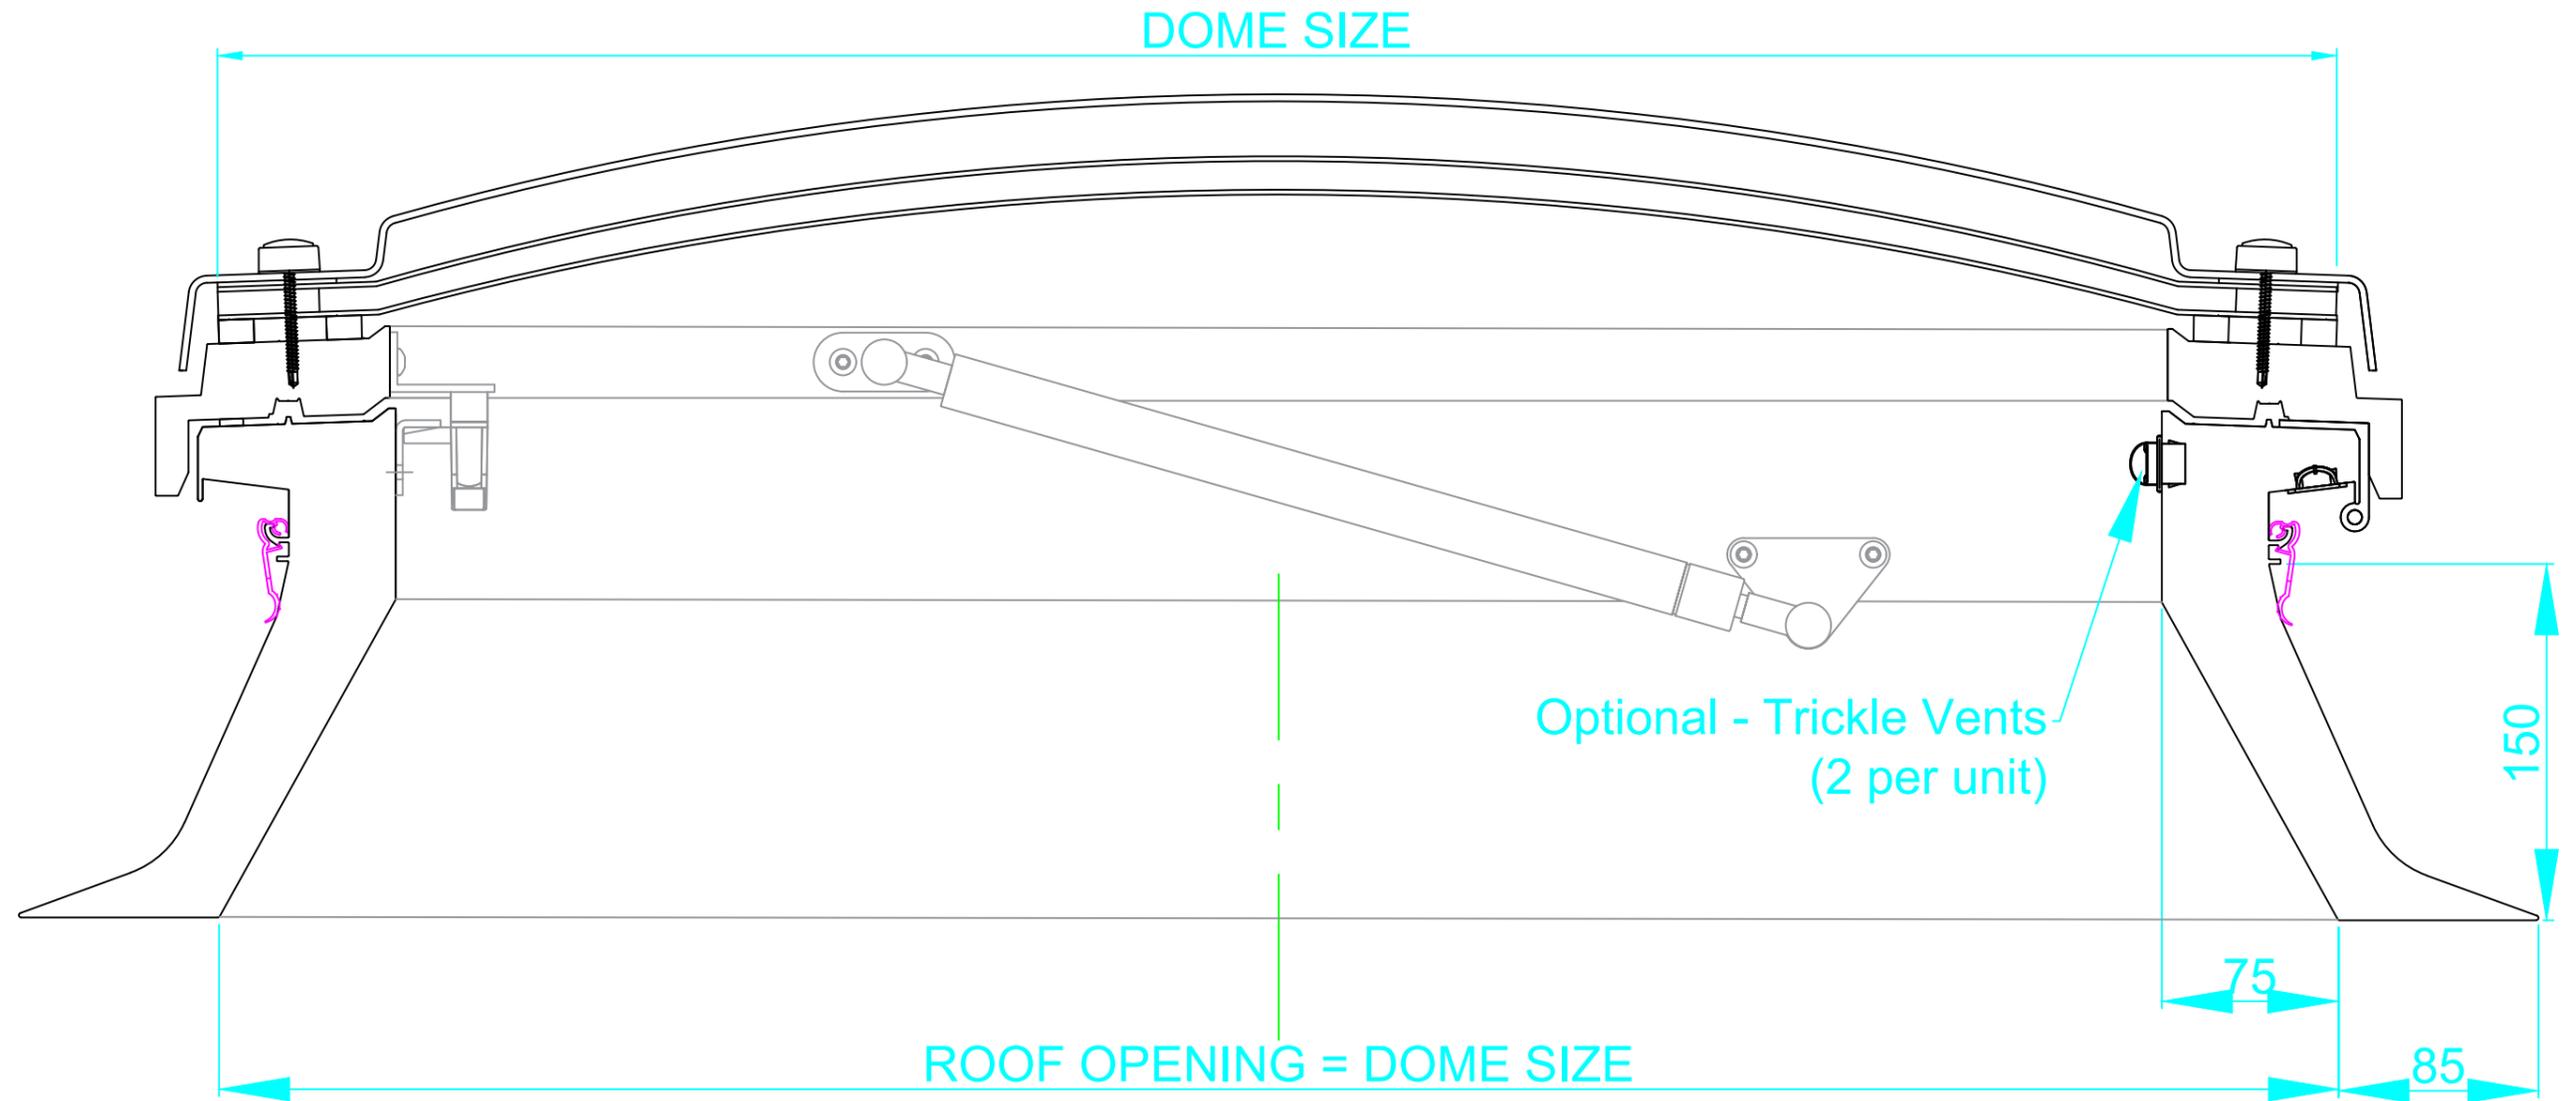

| Issue | Date | Change detail |
|-------|----------|-------------------------------------|
| 1 | 08/08/18 | First Issue |
| 2 | 26/09/22 | Sloped Kerb Detail Changed - Page 3 |



Coventry
 Alderman's Green Ind Est
 Coventry CV2 2QU
 024 7660 2022
 www.brettmartin.com

Title: Mardome Trade - Access Hatch Sloped Kerb

Page: 12 of 13


Drawn by: JB

Dwg No.:

Scale: 1:3

Approved: NO

HC381

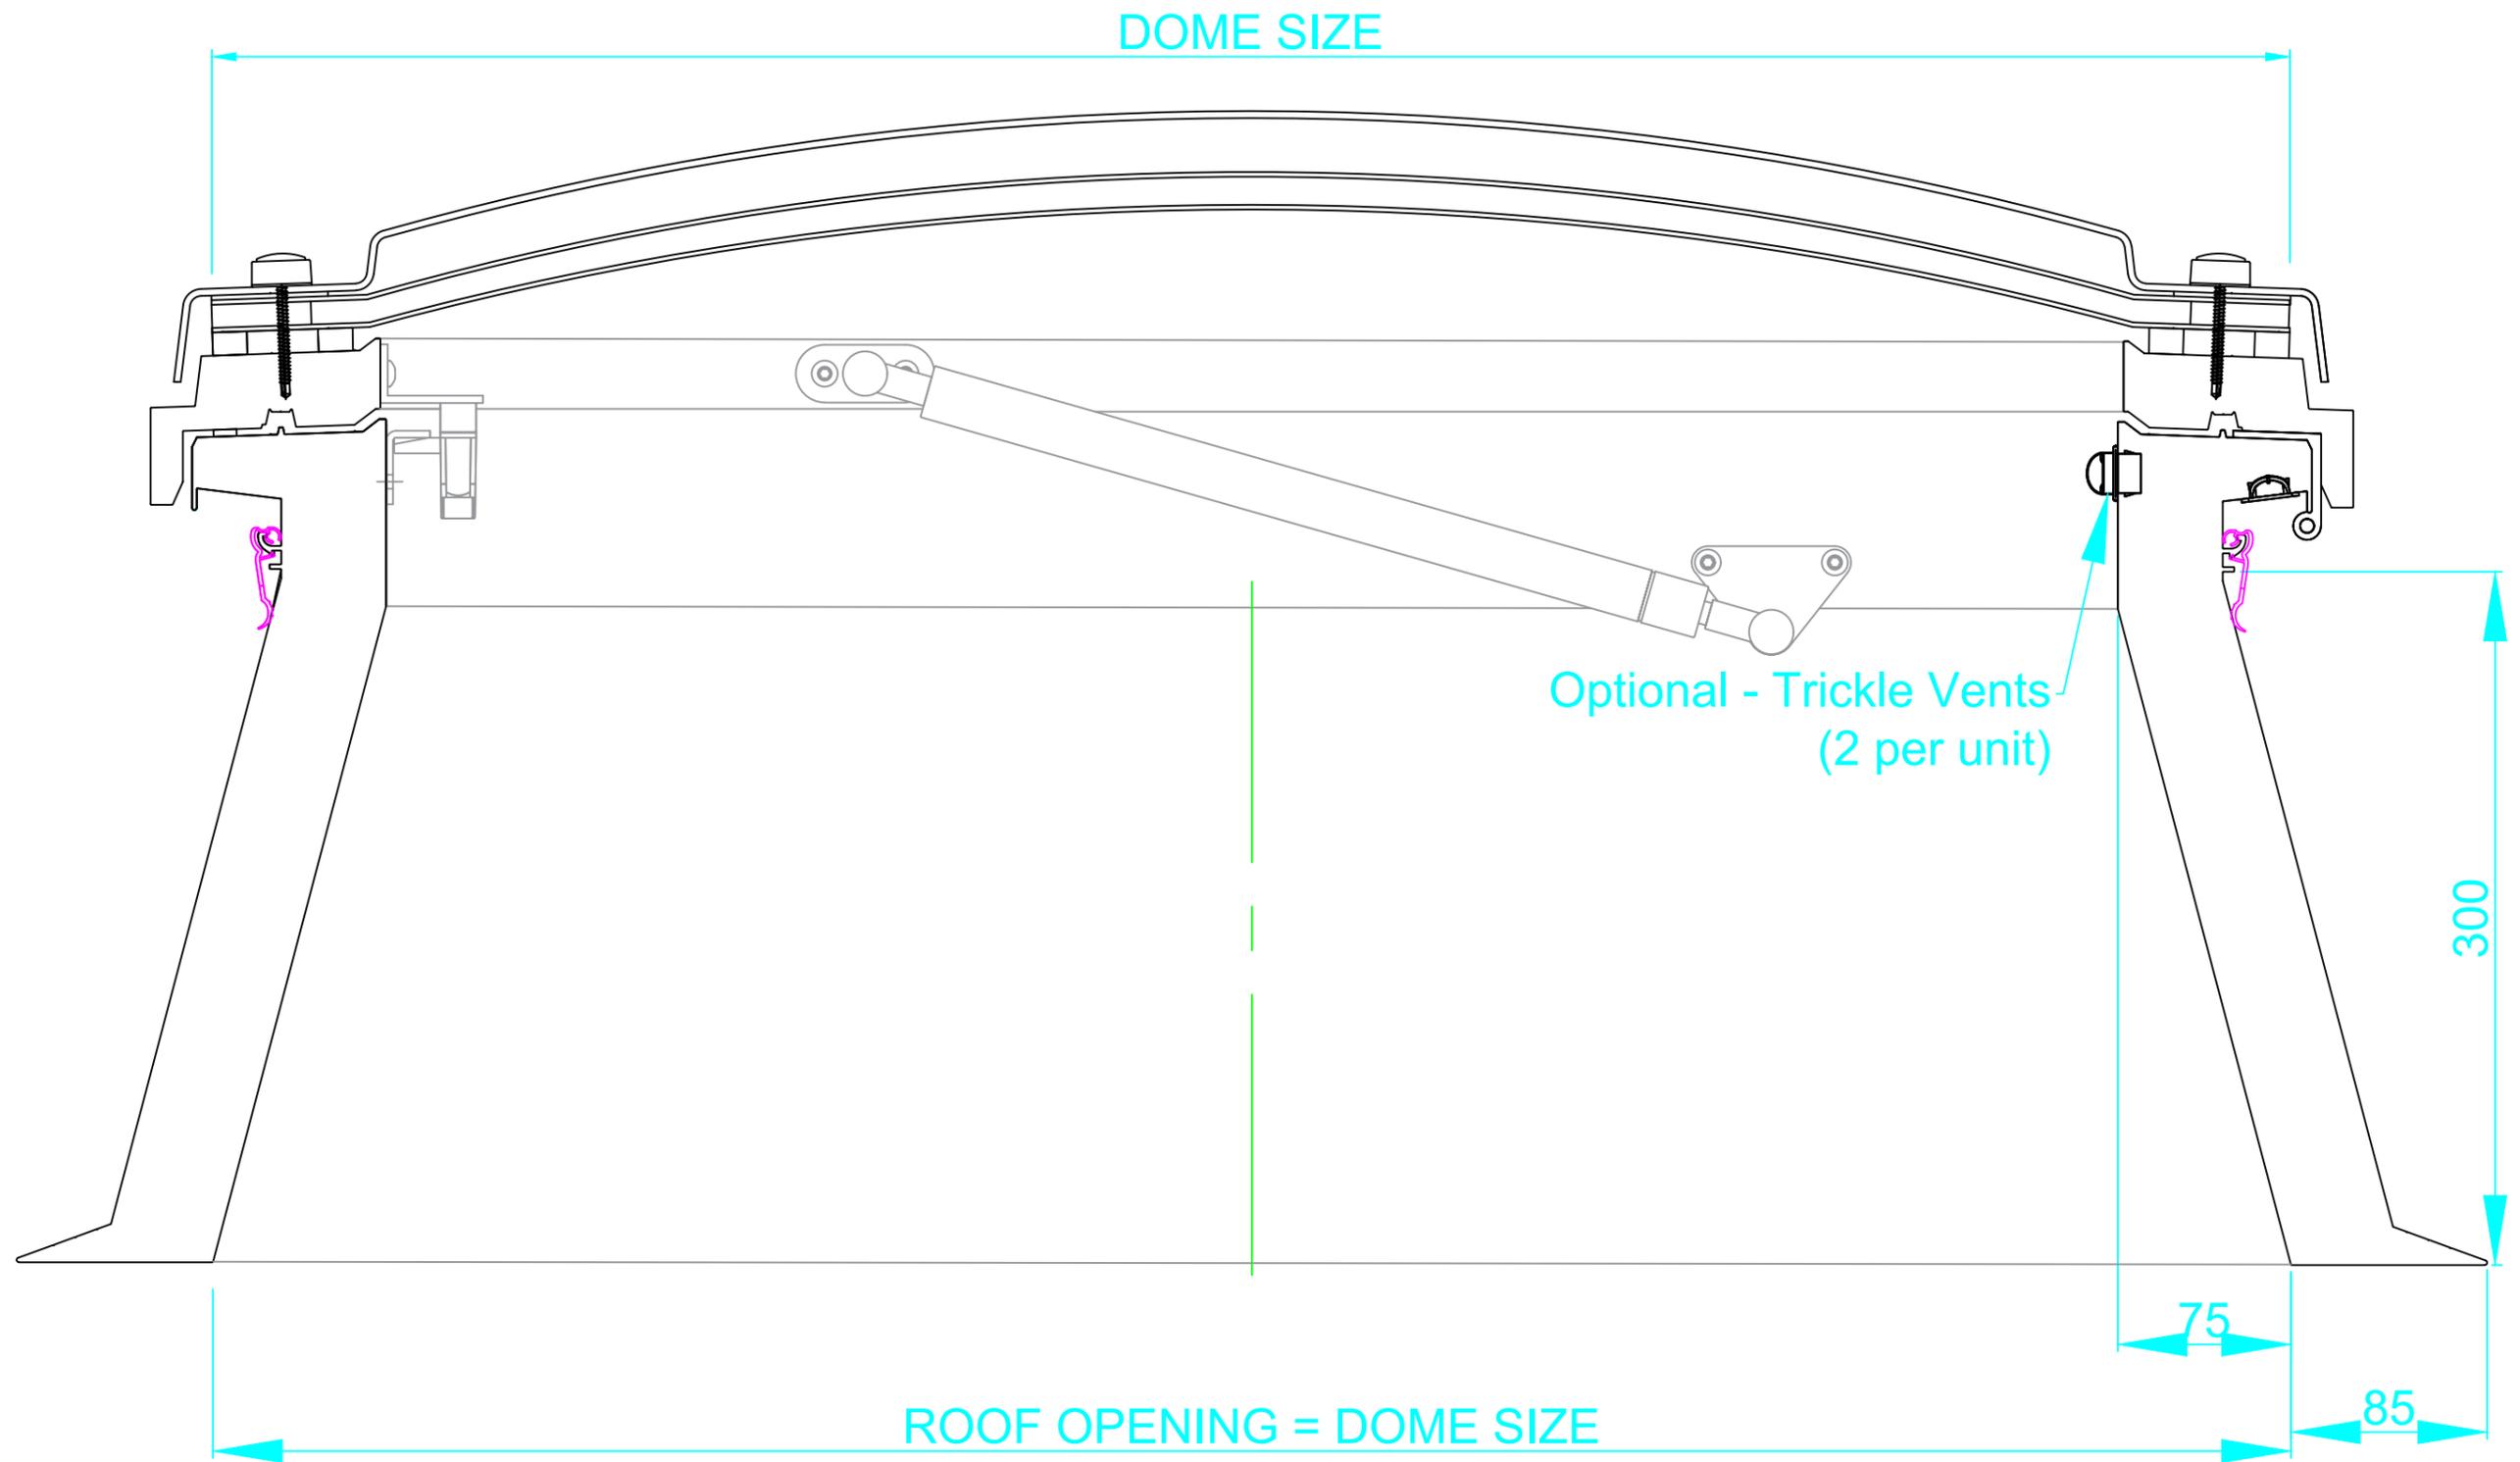

| Issue | Date | Change detail |
|-------|----------|-------------------------------------|
| 1 | 08/08/18 | First Issue |
| 2 | 26/09/22 | Sloped Kerb Detail Changed - Page 3 |



Coventry
 Alderman's Green Ind Est
 Coventry CV2 2QU
 024 7660 2022
 www.brettmartin.com

Title: Mardome Trade - Access Hatch on Tall Kerb

Page: 13 of 13

Drawn by: JB

Dwg No.:

Scale: 1:3

Approved: NO

HC381