


HD 12000U


For refurbishment and new build details - unique universal design to suit openings for both 10mm and 25mm regulation requirements.

Airflow at 10mm fixing position: 10,000mm²

Airflow at 25mm fixing position: 25,000mm²

Length: 1000mm, Height: 36mm, Width: 48mm

CLIENT	
PROJECT	
SCALE 1:6 @ A4	DATE 11.07.2013
DRAWING TITLE Universal Over Fascia Ventilator	
DRAWING NUMBER HD 12000U	
Hambleside Danelaw Ltd	
T 01327 701900	
F 01327 701909	
W www.hambleside-danelaw.co.uk	
A Long March, Daventry, NN11 4NR	

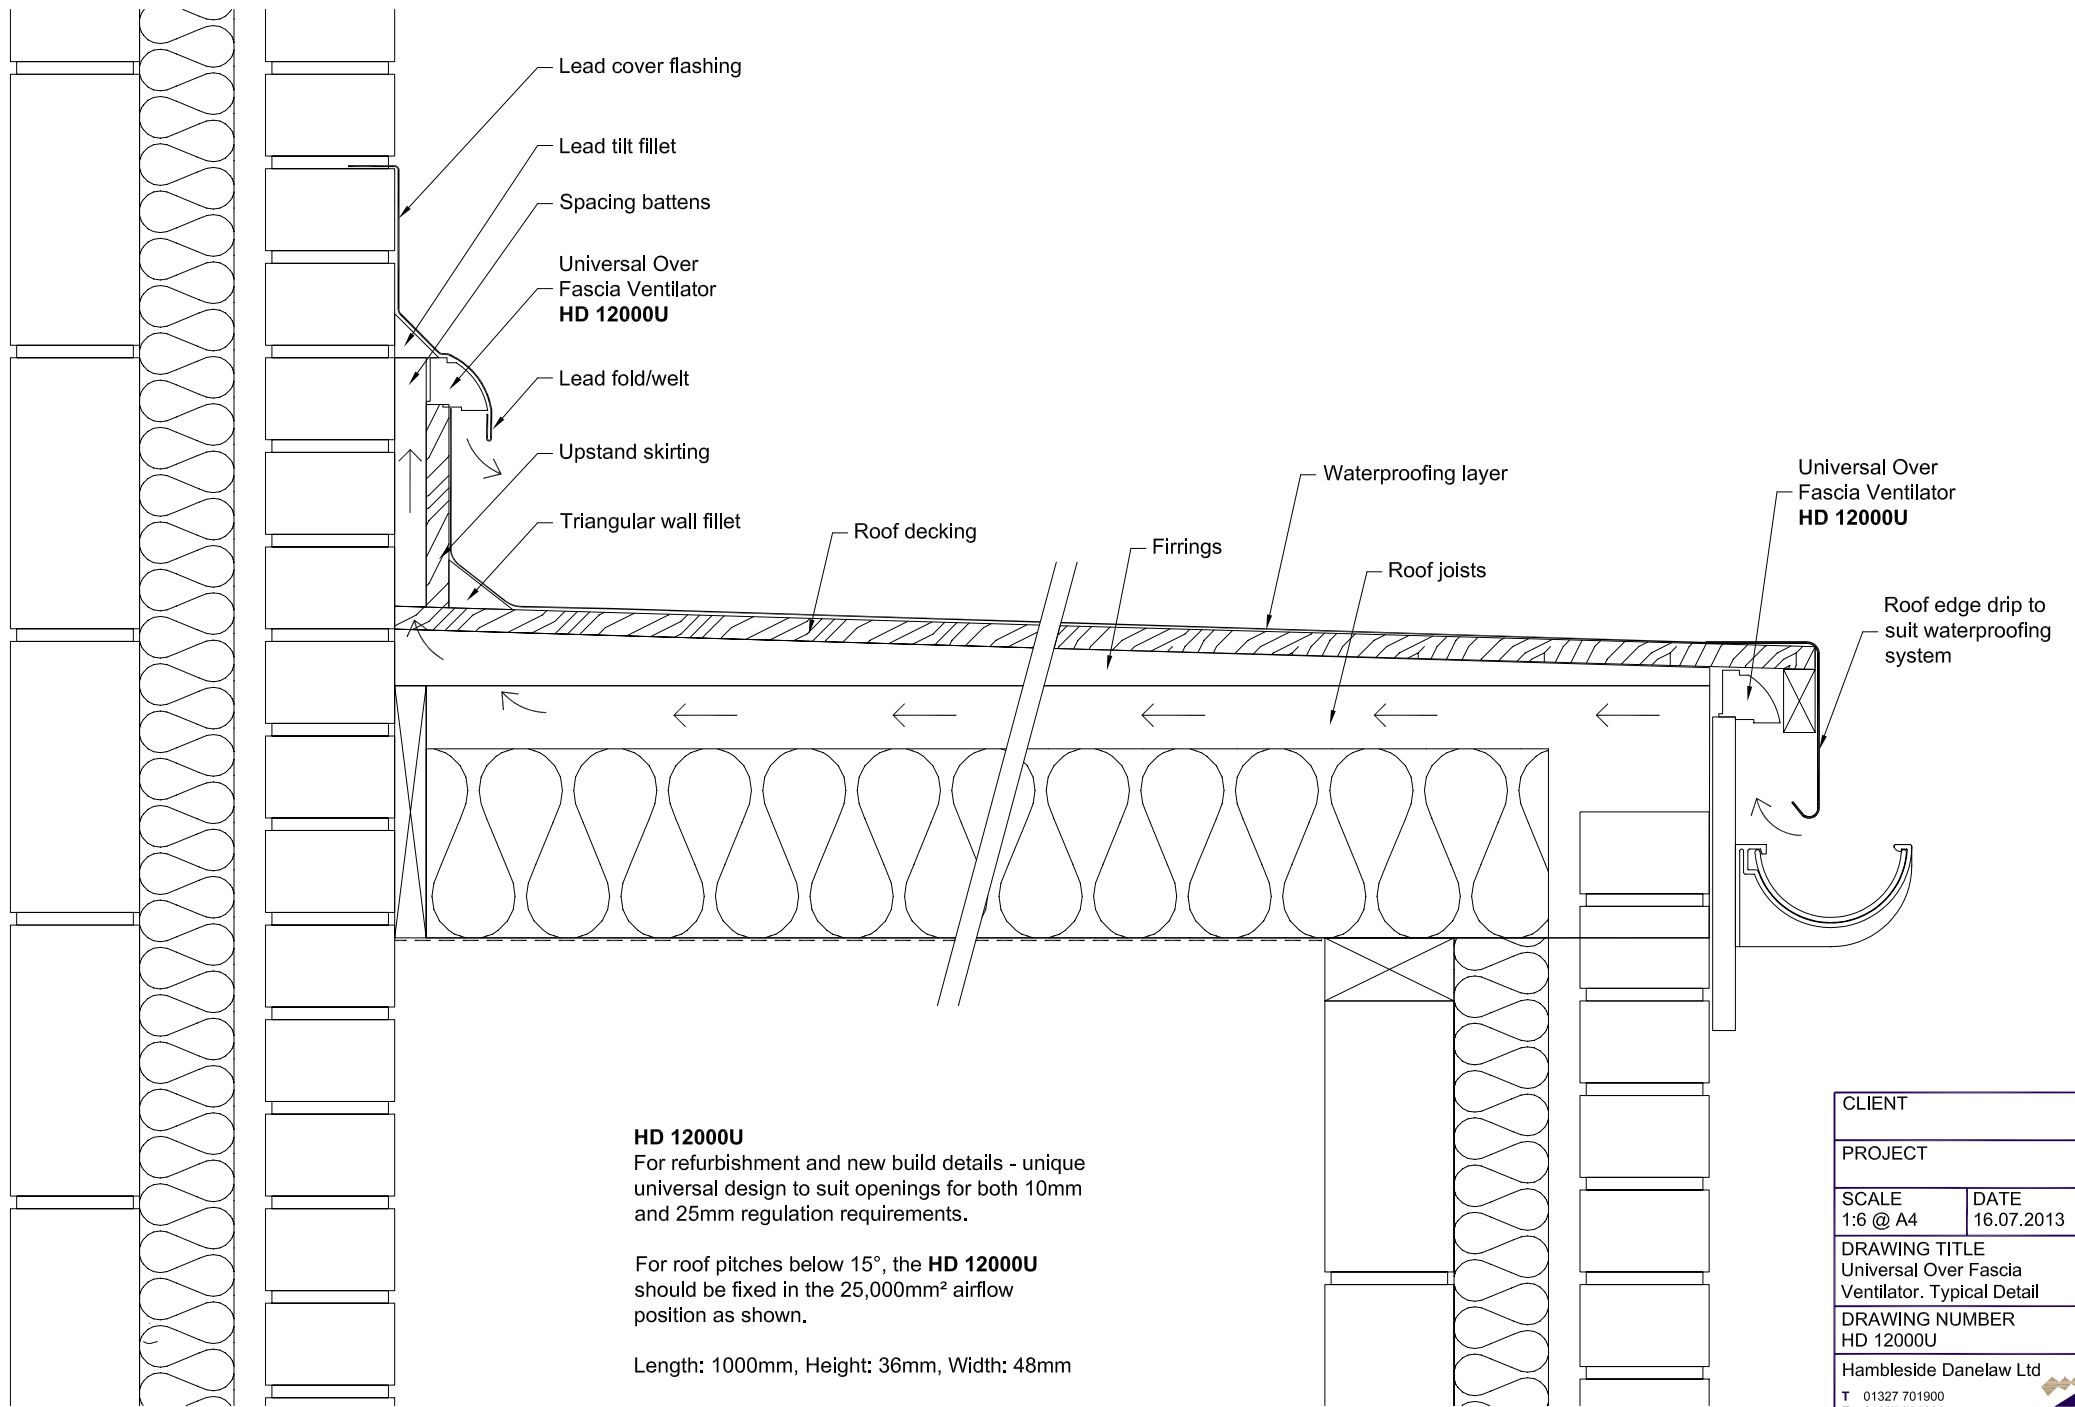

HD 12000U

For refurbishment and new build details - unique universal design to suit openings for both 10mm and 25mm regulation requirements.

For roof pitches below 15°, the **HD 12000U** should be fixed in the 25,000mm² airflow position as shown.

Length: 1000mm, Height: 36mm, Width: 48mm

CLIENT	
PROJECT	
SCALE 1:6 @ A4	DATE 16.07.2013
DRAWING TITLE Universal Over Fascia Ventilator. Typical Detail	
DRAWING NUMBER HD 12000U	
HambleSide Danelaw Ltd	
T 01327 701900	
F 01327 701909	
W www.hambleSide-danelaw.co.uk	
A Long March, Daventry, NN11 4NR	