

# Flat Fixed Rooflight 1000mm x 1000mm (Internal Opening Size)

U-Value 1.2 w/m<sup>2</sup>k




All Glass Rooflight

High Class Polished Edge Finish

External Glass Size  
1161mm x 1161mm

82mm Black Screenprint Border

Weathered Finish by others

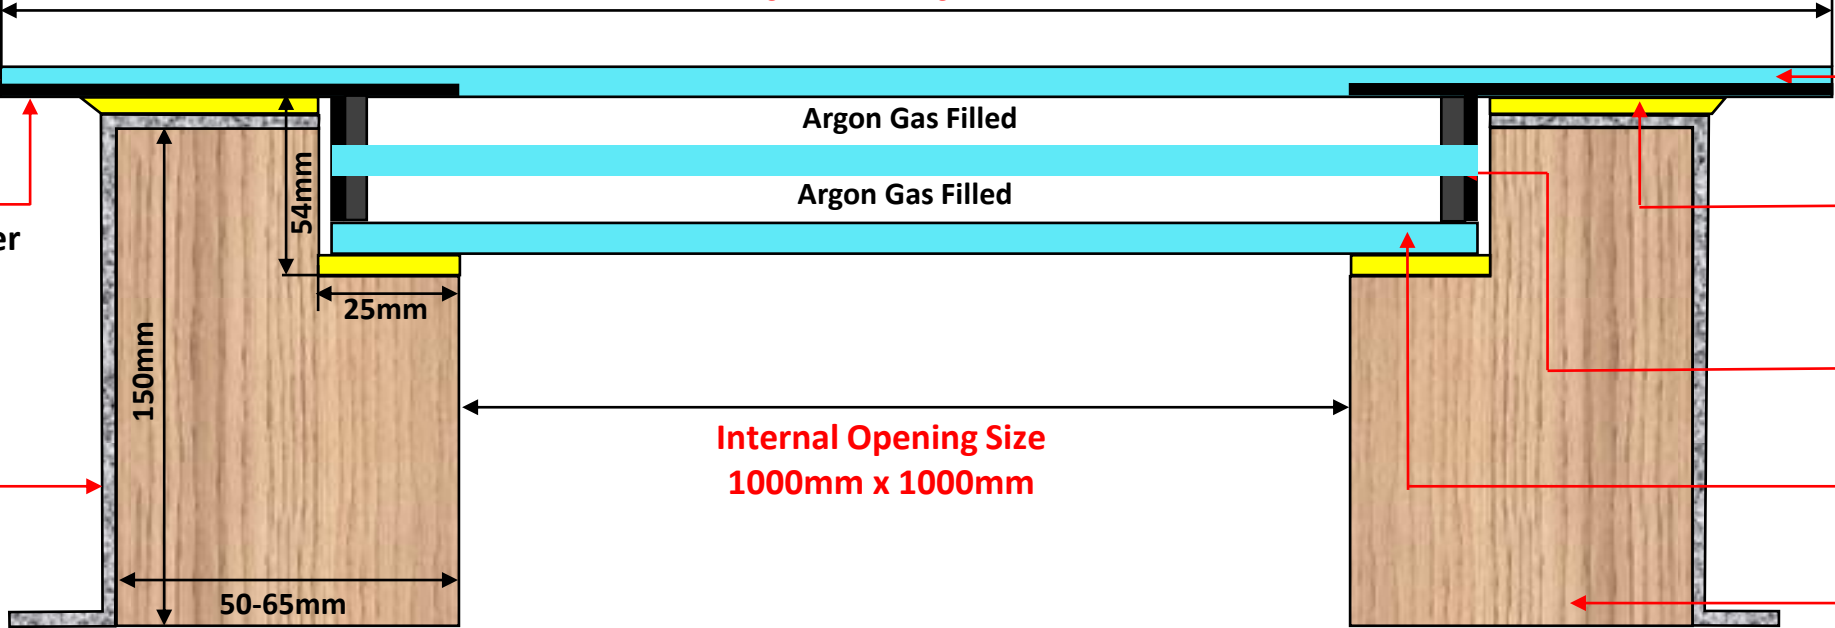

6mm Toughened Safety Glass

Bed of sealant by others

Thermal Super Spacer

6mm Toughened Low E Glass

Thermal Upstand by others

\*Not to scale

Please note it is the responsibility of the customer to ensure that all products purchased and used are compliant with Building Regulations.



Free Delivery



# Flat Fixed Rooflight 1000mm x 1000mm (Internal Opening Size)

U-Value 1.2 w/m2k



All Glass Rooflight

High Class Polished Edge Finish

External Glass Size  
1161mm x 1161mm

82mm Black Screenprint Border

6mm Toughened Safety Glass

Argon Gas Filled

Thermal Super Spacer

Argon Gas Filled

6mm Toughened Low E Glass

1161mm

1161mm

82mm Black Border

\*Not to scale

Please note it is the responsibility of the customer to ensure that all products purchased and used are compliant with Building Regulations.

