

Flat Fixed Rooflight 1000mm x 2000mm (Internal Opening Size)

U-Value 1.2 w/m²k



All Glass Rooflight

High Class Polished Edge Finish

External Glass Size
1161mm x 2161mm

82mm Black Screenprint Border

Argon Gas Filled
Lower Pane Size 1
1040mm x 2040mm

6mm Toughened Safety Glass

Weathered Finish by others


Internal Opening Size
1000mm x 2000mm

Bed of sealant by others

Thermal Super Spacer

6mm Toughened Low E Glass

Thermal Upstand by others

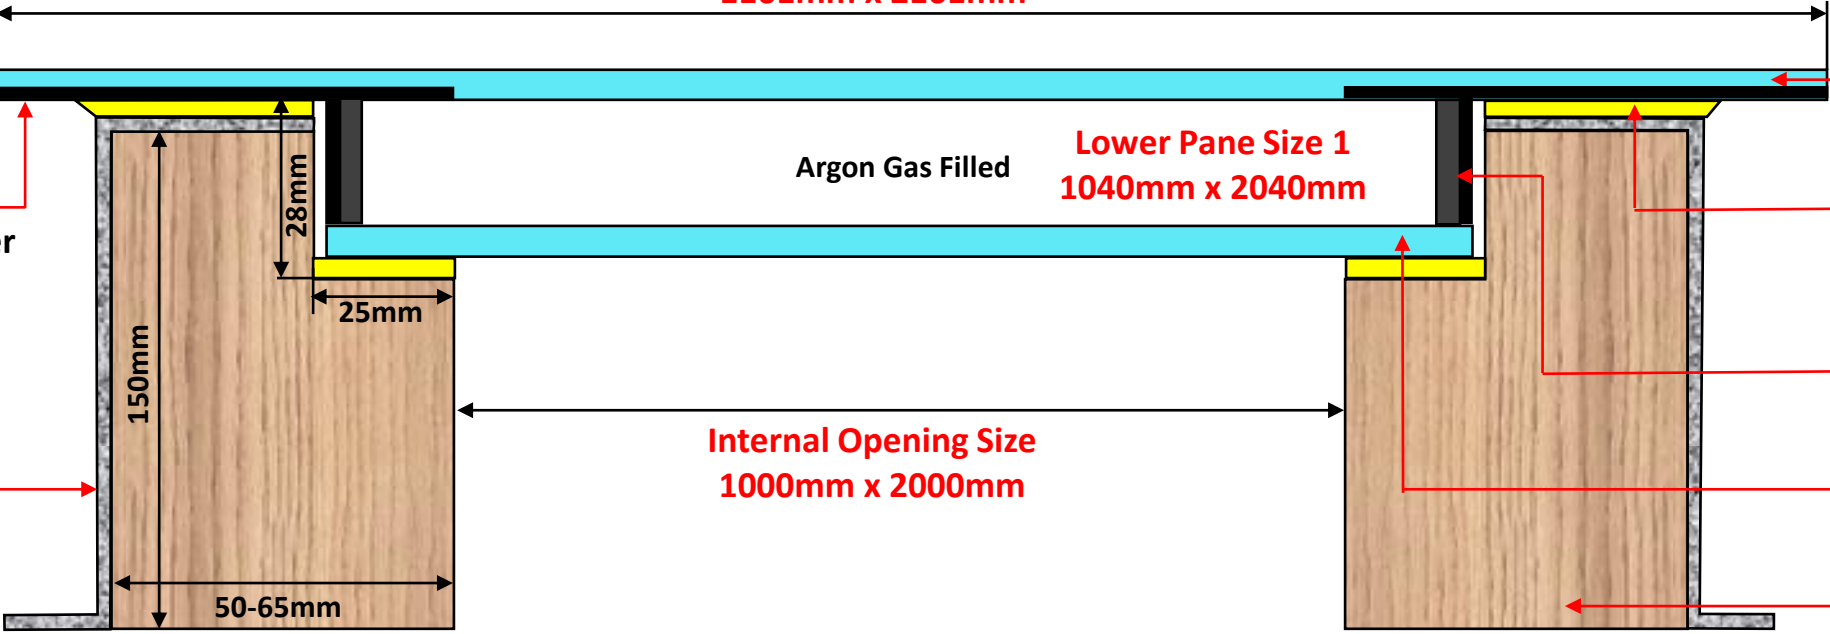

*Not to scale

Please note it is the responsibility of the customer to ensure that all products purchased and used are compliant with Building Regulations.



Free Delivery



Flat Fixed Rooflight 1000mm x 2000mm (Internal Opening Size)

U-Value 1.2 w/m2k



High Class Polished Edge Finish

External Glass Size
1161mm x 2161mm

6mm Toughened Safety Glass

82mm Black Screenprint Border

Argon Gas Filled
Lower Pane Size
1040mm x 2040mm

Thermal Super Spacer

6mm Toughened Low E Glass

2161mm

1161mm

*Not to scale

82mm Black Border



Please note it is the responsibility of the customer to ensure that all products purchased and used are compliant with Building Regulations.