

# Flat Fixed Rooflight 600mm x 1800mm (Internal Opening Size)

**U-Value 1.2 w/m<sup>2</sup>k**



All Glass Rooflight

High Class Polished Edge Finish

External Glass Size  
761mm x 1961mm

82mm Black Screenprint Border

Argon Gas Filled

6mm Toughened Safety Glass

Weathered Finish by others


Internal Opening Size  
600mm x 1800mm

Bed of sealant by others

Thermal Super Spacer

6mm Toughened Low E Glass

Thermal Upstand by others

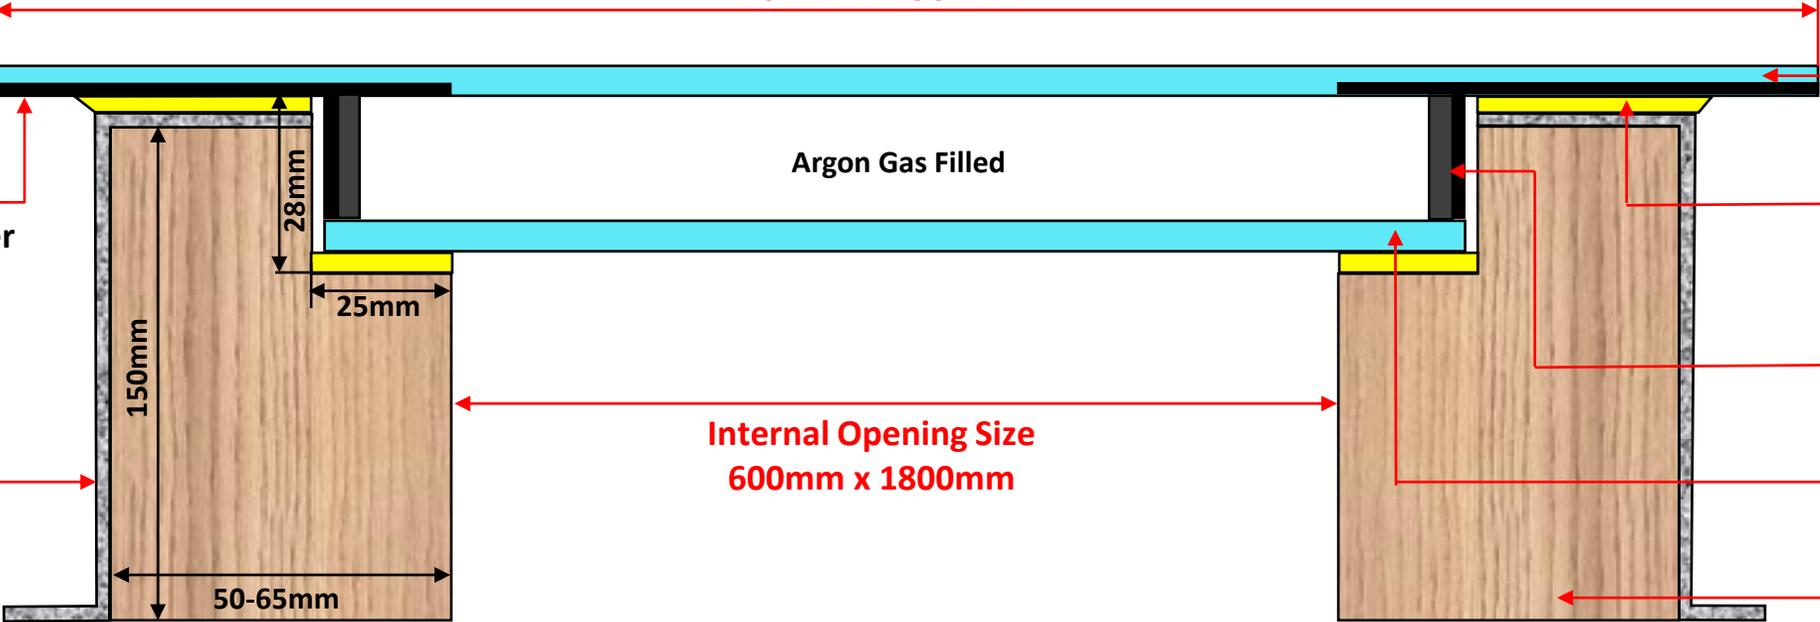

\*Not to scale

Please note it is the responsibility of the customer to ensure that all products purchased and used are compliant with Building Regulations.



Free Delivery



**Flat Fixed Rooflight 600mm x 1800mm (Internal Opening Size)**  
**U-Value 1.2 w/m2k**

**infinity**  
All Glass Rooflight

High Class Polished  
Edge Finish

External Glass Size  
761mm x 1961mm

82mm Black  
Screenprint Border

6mm Toughened  
Safety Glass

Argon Gas Filled

Thermal Super  
Spacer

761mm

6mm Toughened  
Low E Glass

1961mm

82mm Black Border

\*Not to scale

Please note it is the responsibility of the customer to ensure that all products purchased and used are compliant with Building Regulations.

