

Flat Fixed Rooflight 600mm x 600mm (Internal Opening Size)

U-Value 1.2 w/m²k



All Glass Rooflight

High Class Polished Edge Finish

External Glass Size
761mm x 761mm

82mm Black Screenprint Border

Argon Gas Filled

6mm Toughened Safety Glass

Weathered Finish by others


Internal Opening Size
600mm x 600mm

Bed of sealant by others

Thermal Super Spacer

6mm Toughened Low E Glass

Thermal Upstand by others

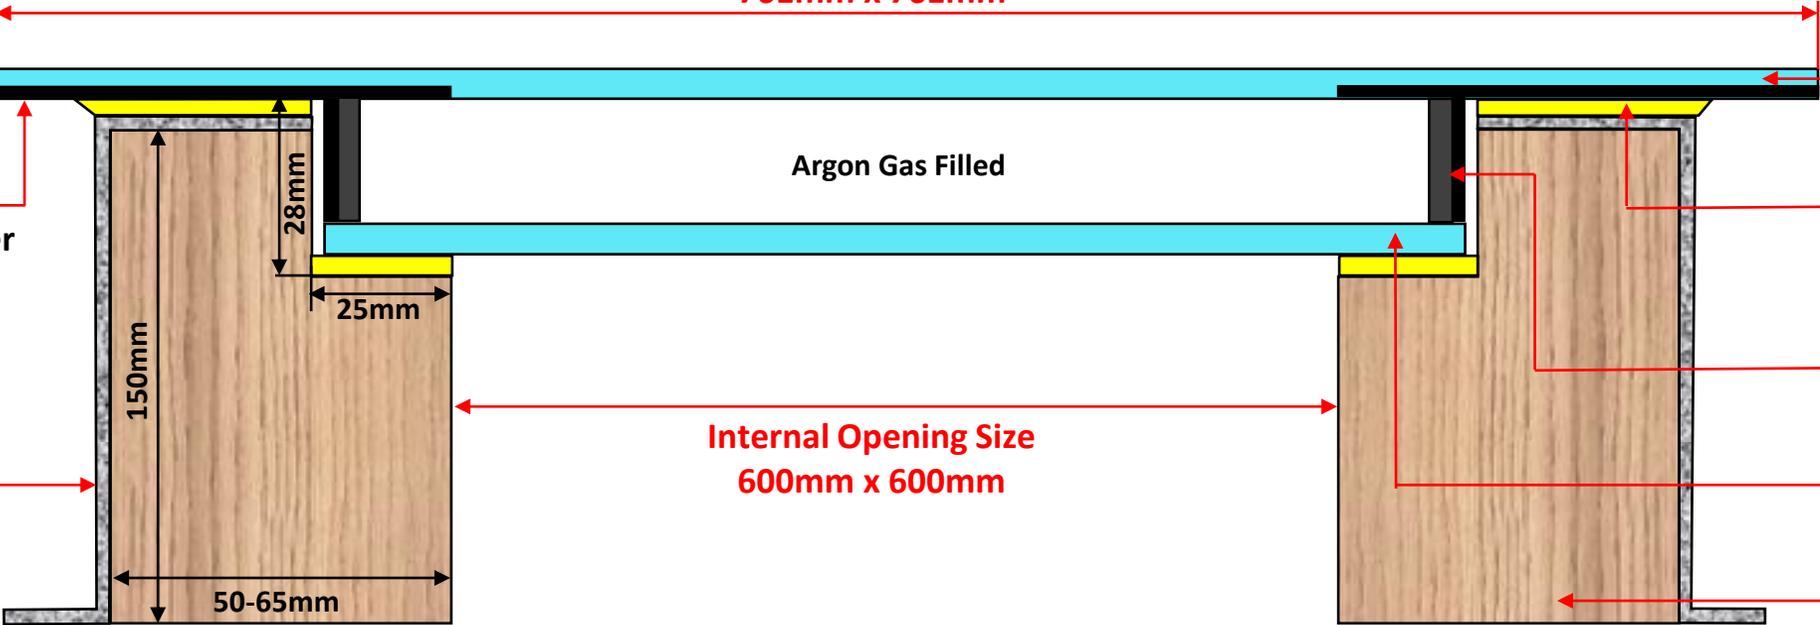

*Not to scale

Please note it is the responsibility of the customer to ensure that all products purchased and used are compliant with Building Regulations.



Free Delivery



Flat Fixed Rooflight 600mm x 600mm (Internal Opening Size)
U-Value 1.2 w/m2k

infinity
All Glass Rooflight

High Class Polished
Edge Finish

External Glass Size
761mm x 761mm

82mm Black
Screenprint Border

6mm Toughened
Safety Glass

Argon Gas Filled

Thermal Super
Spacer

761mm

6mm Toughened
Low E Glass

761mm

82mm Black Border

*Not to scale

Please note it is the responsibility of the customer to ensure that all products purchased and used are compliant with Building Regulations.

