

Flat Fixed Rooflight 600mm x 900mm (Internal Opening Size)

U-Value 1.2 w/m2k




All Glass Rooflight

High Class Polished Edge Finish

External Glass Size
761mm x 1061mm

82mm Black Screenprint Border

Weathered Finish by others

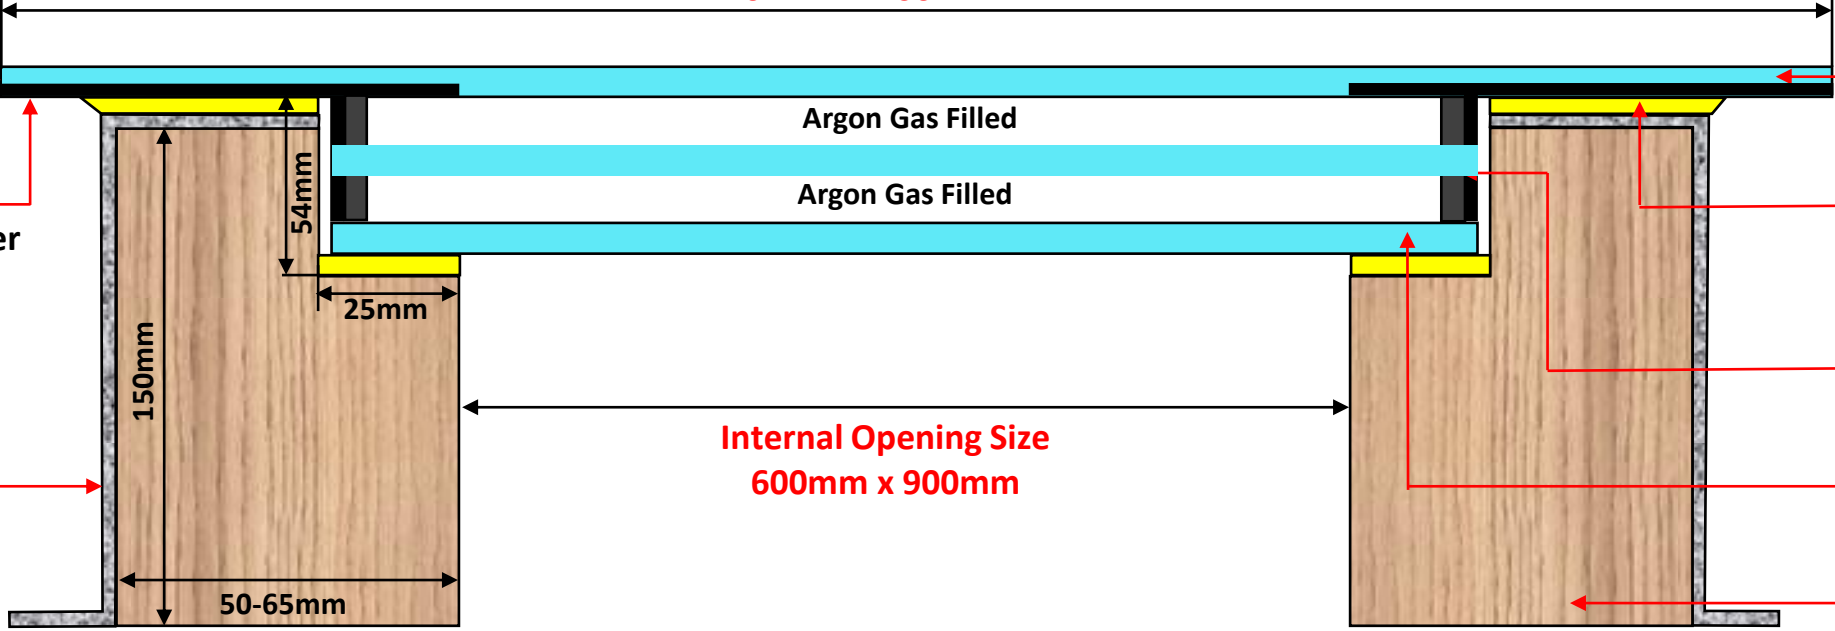

6mm Toughened Safety Glass

Bed of sealant by others

Thermal Super Spacer

6mm Toughened Low E Glass

Thermal Upstand by others

*Not to scale

Please note it is the responsibility of the customer to ensure that all products purchased and used are compliant with Building Regulations.



Free Delivery



Flat Fixed Rooflight 600mm x 900mm (Internal Opening Size)

U-Value 1.2 w/m2k



All Glass Rooflight

High Class Polished Edge Finish

External Glass Size
761mm x 1061mm

82mm Black Screenprint Border

6mm Toughened Safety Glass

Argon Gas Filled

Thermal Super Spacer

Argon Gas Filled

6mm Toughened Low E Glass

761mm

1061mm

82mm Black Border

*Not to scale

Please note it is the responsibility of the customer to ensure that all products purchased and used are compliant with Building Regulations.

