


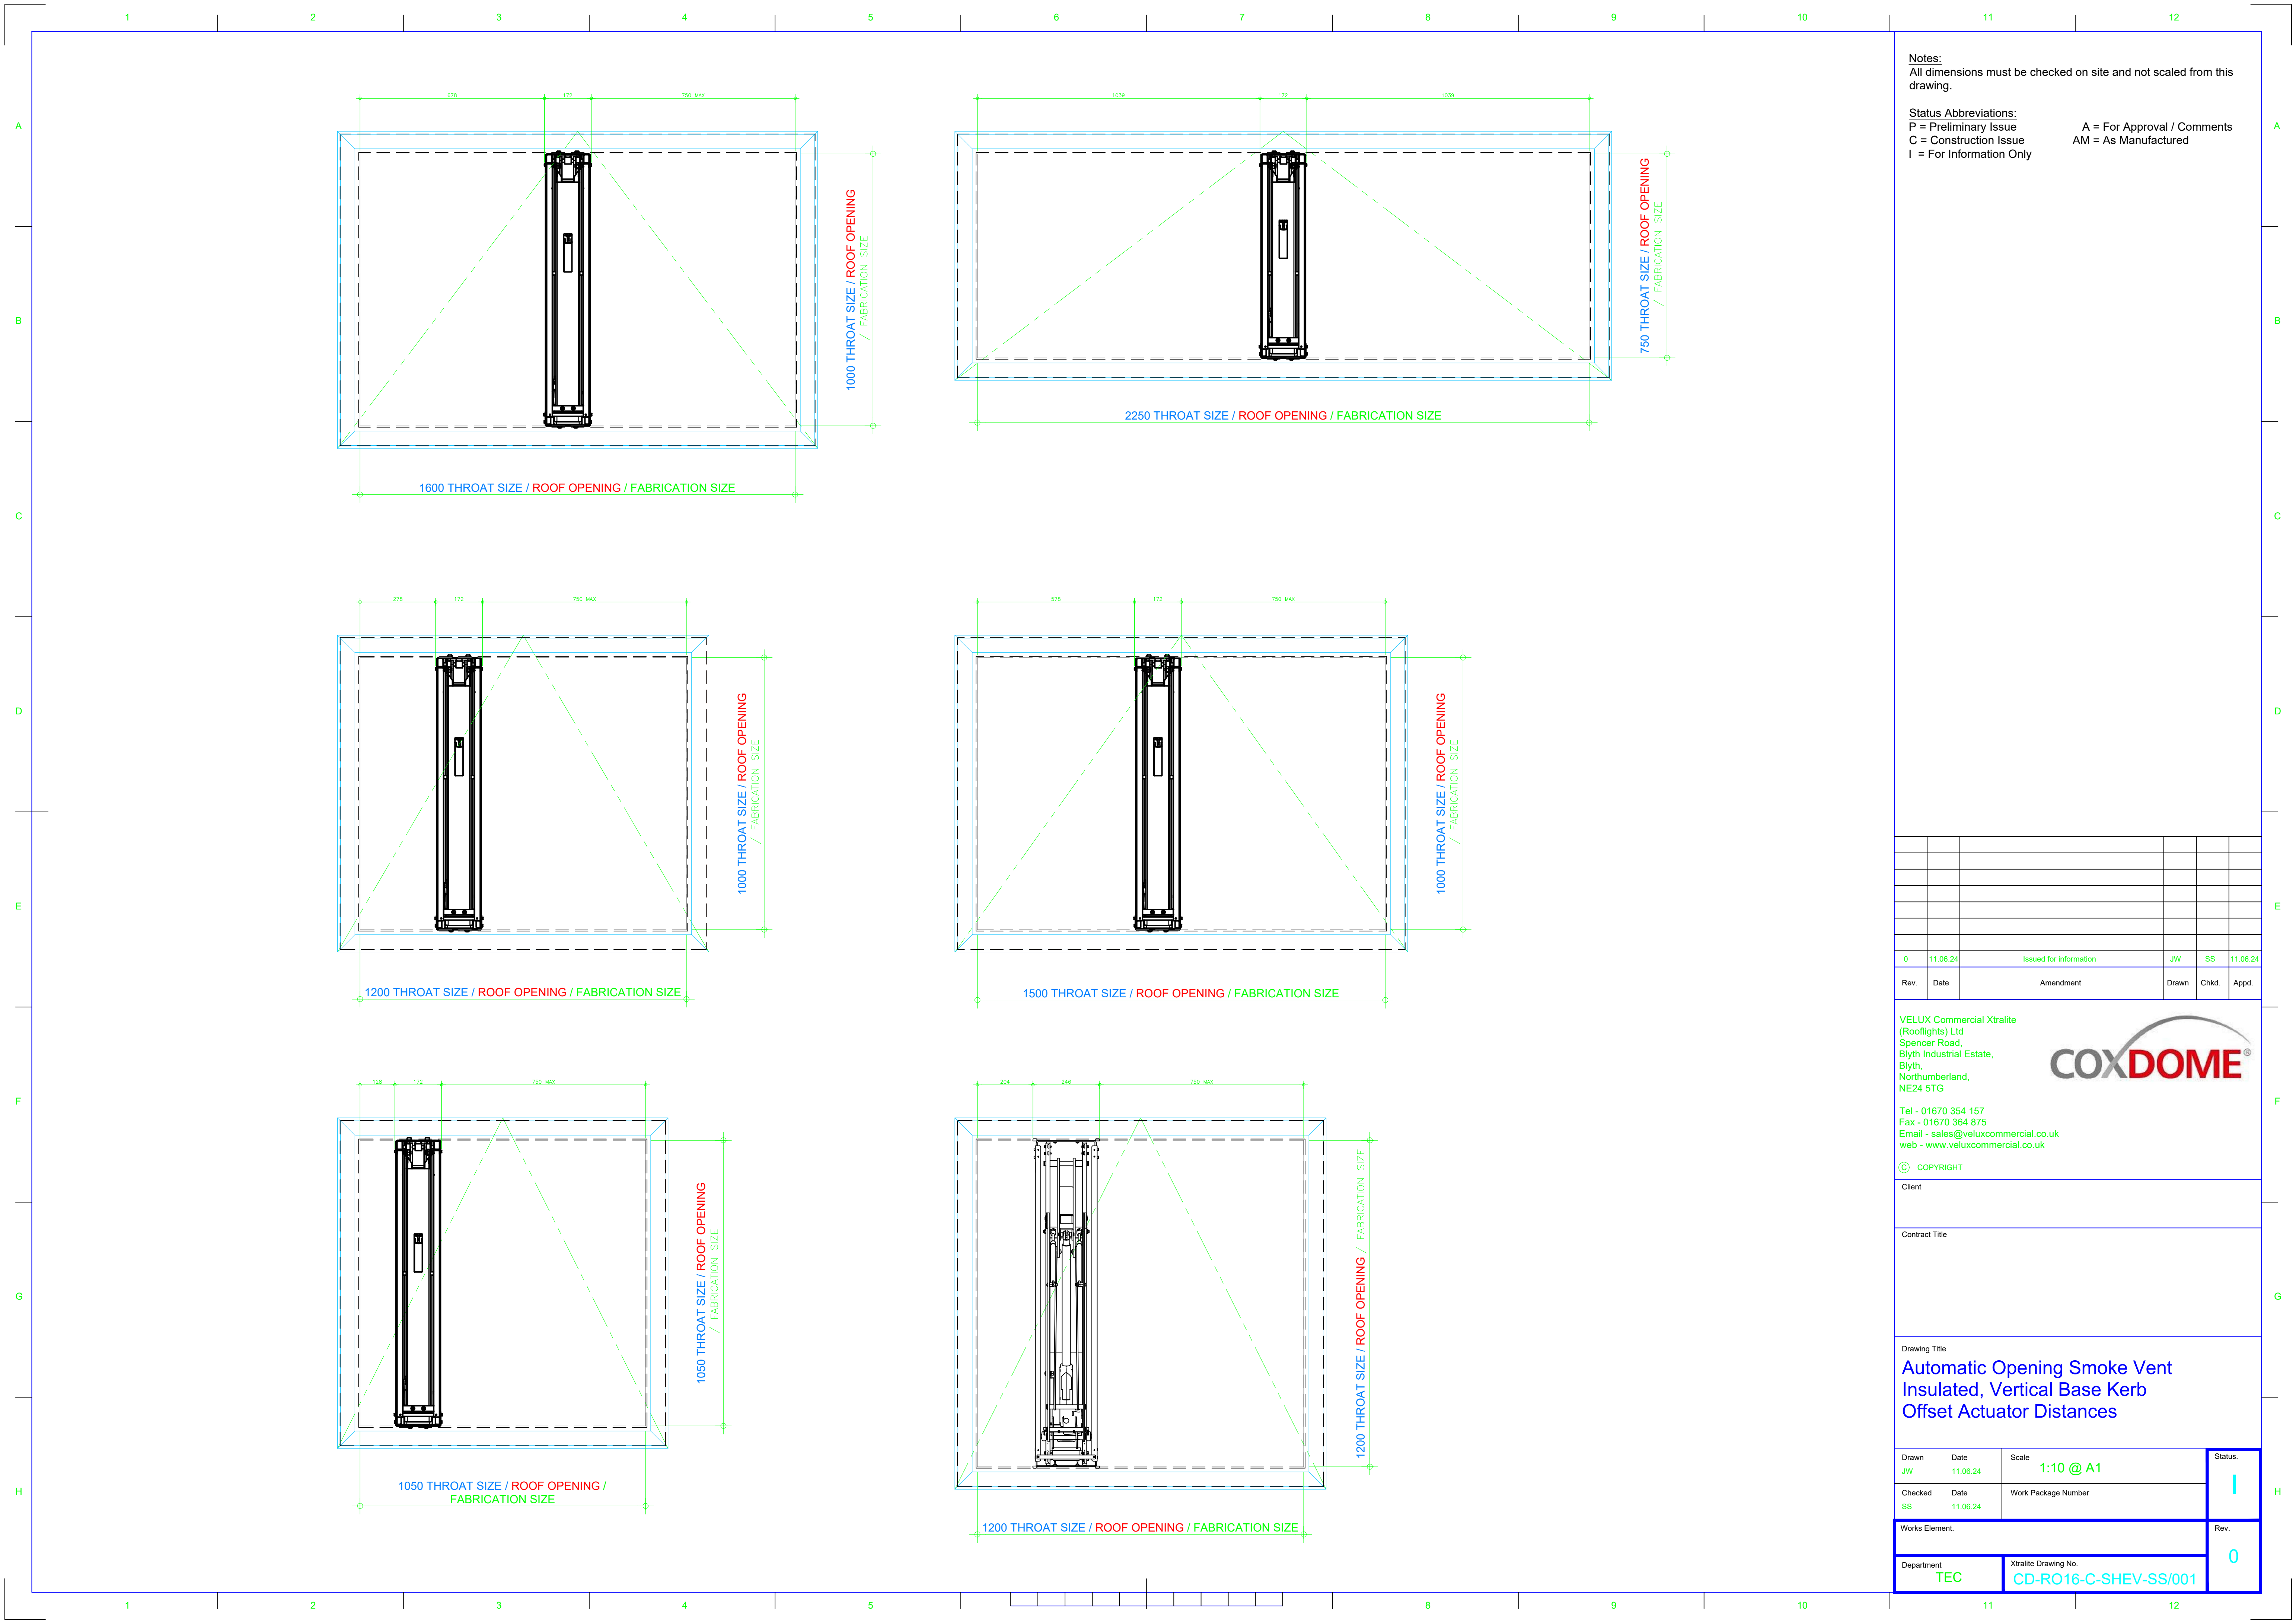

Notes:
All dimensions must be checked on site and not scaled from this drawing.

Status Abbreviations:
P = Preliminary Issue
C = Construction Issue
I = For Information Only

A = For Approval / Comments
AM = As Manufactured

0	11.06.24	Issued for information	JW	SS	11.06.24
Rev.	Date	Amendment	Drawn	Chkd.	Appd.

VELUX Commercial Xtralite
(Rooflights) Ltd
Spencer Road,
Blyth Industrial Estate,
Blyth,
Northumberland,
NE24 5TG

Tel - 01670 354 157
Fax - 01670 364 875
Email - sales@veluxcommercial.co.uk
web - www.veluxcommercial.co.uk

© COPYRIGHT

Client

Contract Title

Drawing Title

Automatic Opening Smoke Vent
Insulated, Vertical Base Kerb
Offset Actuator Distances

Drawn JW	Date 11.06.24	Scale 1:10 @ A1	Status I
Checked SS	Date 11.06.24	Work Package Number	

Works Element.	Rev. 0
Department TEC	Xtralite Drawing No. CD-RO16-C-SHEV-SS/001